

SOUTH ELEVATION FROM STRAWBERRY DRIVE



## Interior - Architectural - Landscape - Design


**GREYS** 1 ORCHARD CLOSE LYMPSTONE

Project No: 821710

SOUTH ELEVATIONS **PROPOSED** 

Scale: 1:100 @A3


Studio 10, Woodbury Business Park, Woodbury, Devon, EX5 1AY T: 01395 233 807 mail@inexdesign.co.uk www.inexdesign.co.uk In Ex Design is a registered trading name of 'Designs By In Ex Limited 'Company no: 8972177 © IN-EX Design. All errors should be reported back to the Architect immediately. Contractors must work only to figured dimensions which are to be checked on site.

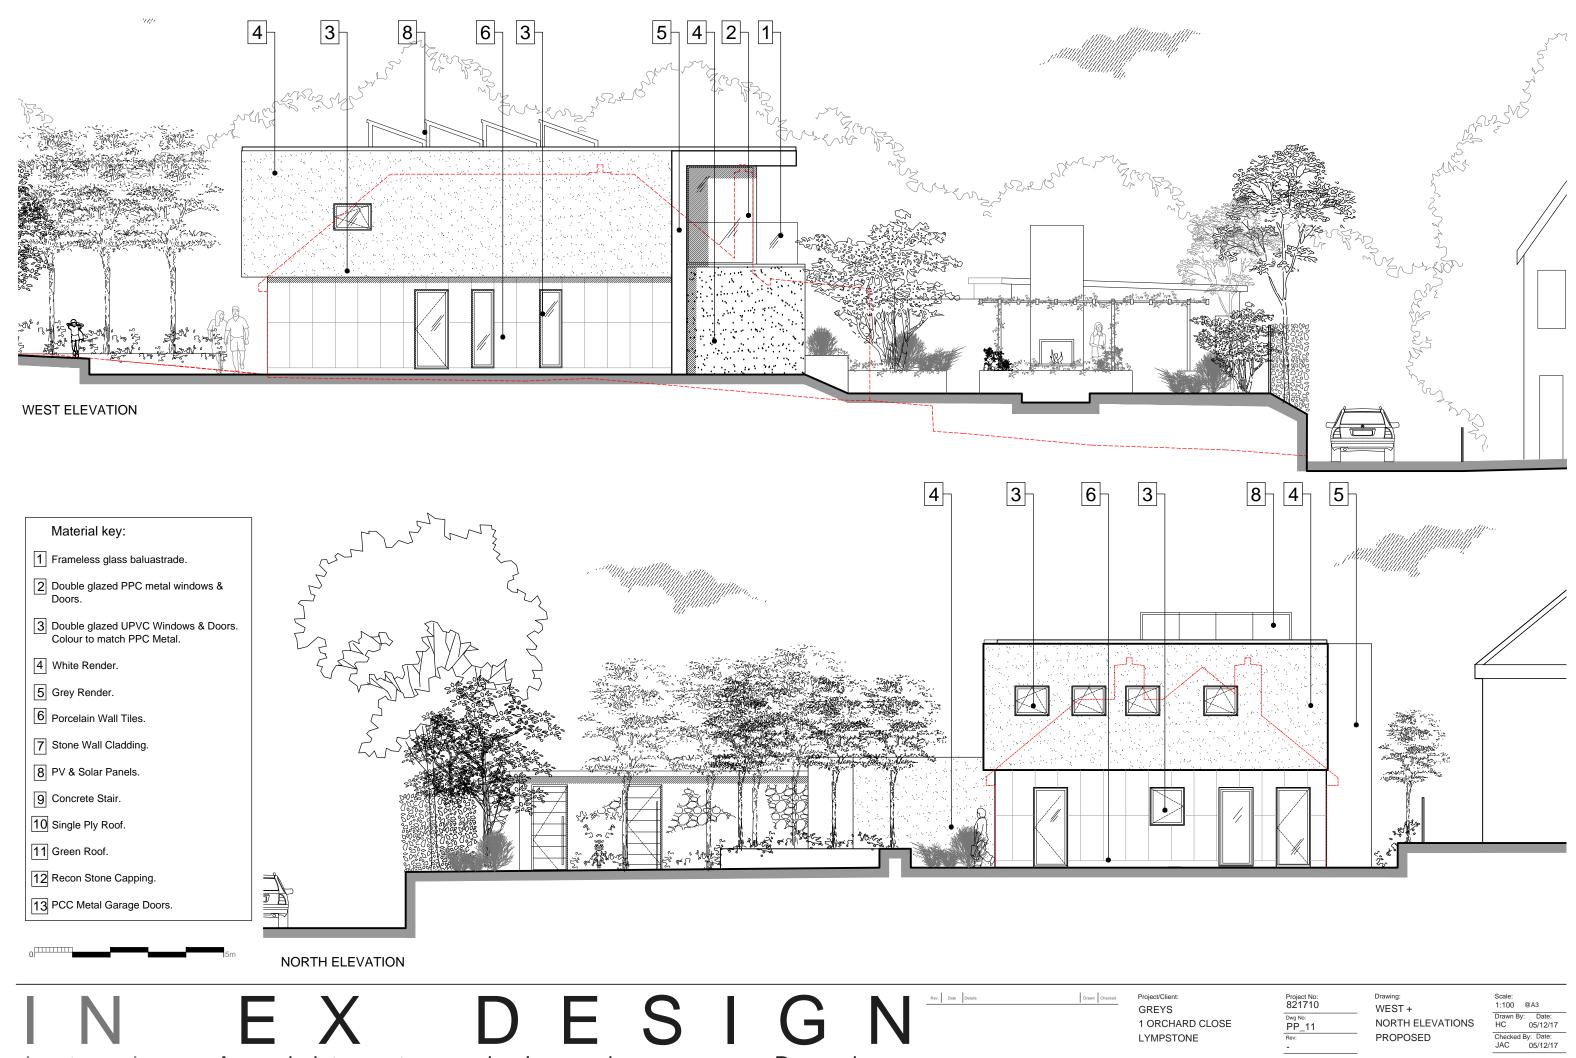


Interior - Architectural - Landscape - Design


Studio 10, Woodbury Business Park, Woodbury, Devon, EX5 1AY T: 01395 233 807 mail@inexdesign.co.uk www.inexdesign.co.uk In Ex Design is a registered trading name of 'Designs By In Ex Limited 'Company no: 8972177 © IN-EX Design. All errors should be reported back to the Architect immediately. Contractors must work only to figured dimensions which are to be checked on site.




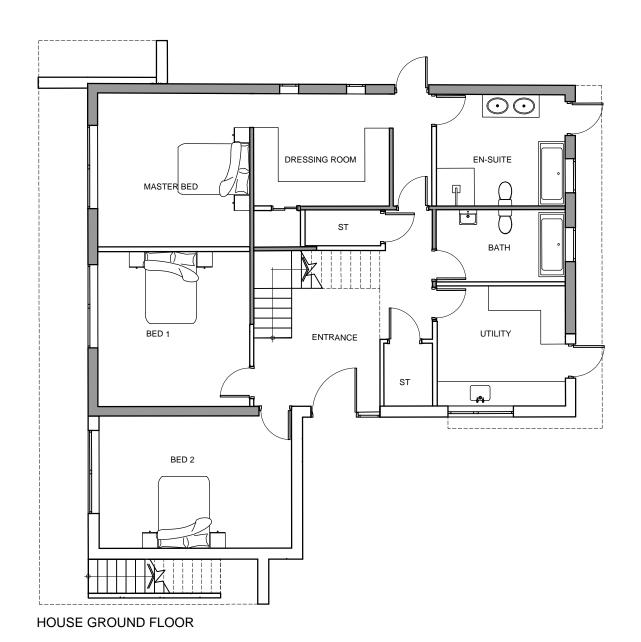

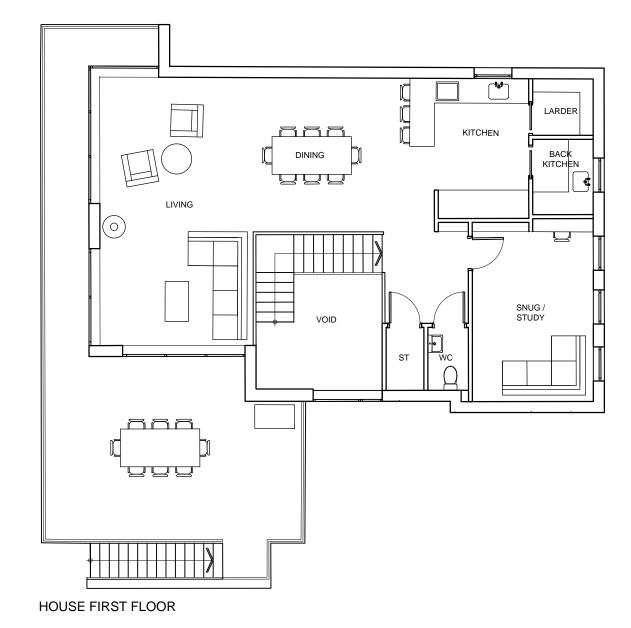



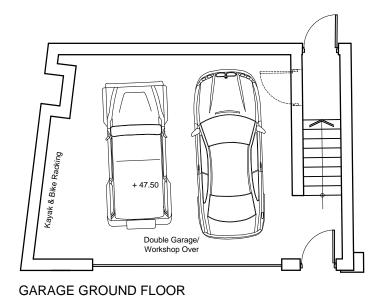

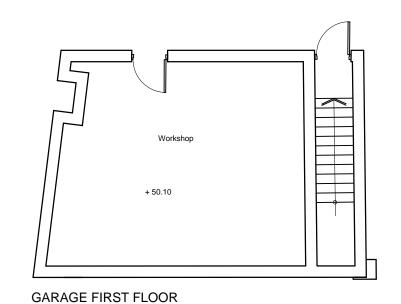

EX Interior - Architectural - Landscape - Design

Project/Client: GREYS 1 ORCHARD CLOSE LYMPSTONE

Project No: 821710 Dwg No: PP\_00

GROUND FLOOR + FIRST FLOOR PLAN PROPOSED


Scale: 1:100 @A3


Drawn By: Date: HC 05/12/17

Checked By: Date: JAC 05/12/17

Studio 10, Woodbury Business Park, Woodbury, Devon, EX5 1AY T: 01395 233 807 mail@inexdesign.co.uk www.inexdesign.co.uk In Ex Design is a registered trading name of 'Designs By In Ex Limited 'Company no: 8972177 © IN-EX Design.

All errors should be reported back to the Architect immediately. Contractors must work only to figured dimensions which are to be checked on site.

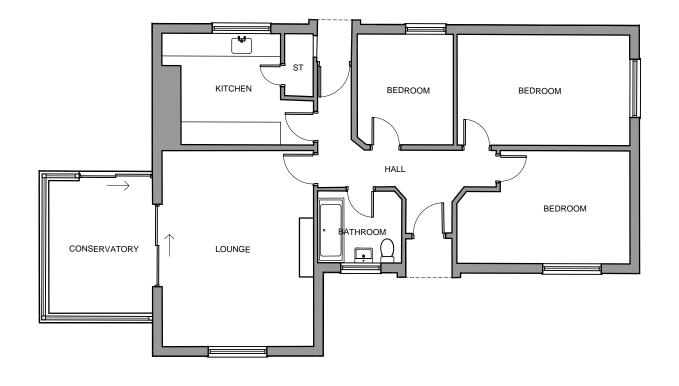

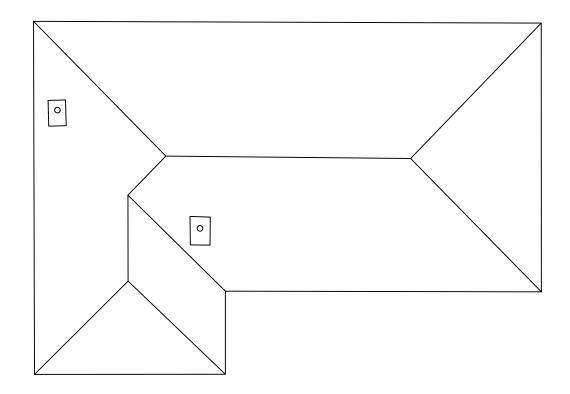

**GROUND FLOOR ROOF PLAN** 





## E X D E S I G N Interior - Architectural - Landscape - Design

Project/Client: **GREYS** 1 ORCHARD CLOSE LYMPSTONE

Project No: 821710 Dwg No: PE\_00

GROUND FLOOR +

Scale: 1:100 @A3

Drawn By: Date: HC 05/12/17

Checked By: Date: JAC 05/12/17

ROOF PLAN AS EXISTING

Studio 10, Woodbury Business Park, Woodbury, Devon, EX5 1AY T: 01395 233 807 mail@inexdesign.co.uk www.inexdesign.co.uk In Ex Design is a registered trading name of 'Designs By In Ex Limited 'Company no: 8972177 © IN-EX Design.

All errors should be reported back to the Architect immediately. Contractors must work only to figured dimensions which are to be checked on site.



**EAST ELEVATION** 



**EXISTING PHOTOGRAPHS** 



## E X D E S I G N Interior - Architectural - Landscape - Design

**GREYS** 1 ORCHARD CLOSE LYMPSTONE


Project No: 821710

EAST ELEVATION AS EXISTING

Scale: 1:100 @A3 Drawn By: Date: HC 05/12/17 Checked By: Date: JAC 05/12/17

Studio 10, Woodbury Business Park, Woodbury, Devon, EX5 1AY T: 01395 233 807 mail@inexdesign.co.uk www.inexdesign.co.uk In Ex Design is a registered trading name of 'Designs By In Ex Limited 'Company no: 8972177 © IN-EX Design.

All errors should be reported back to the Architect immediately. Contractors must work only to figured dimensions which are to be checked on site.

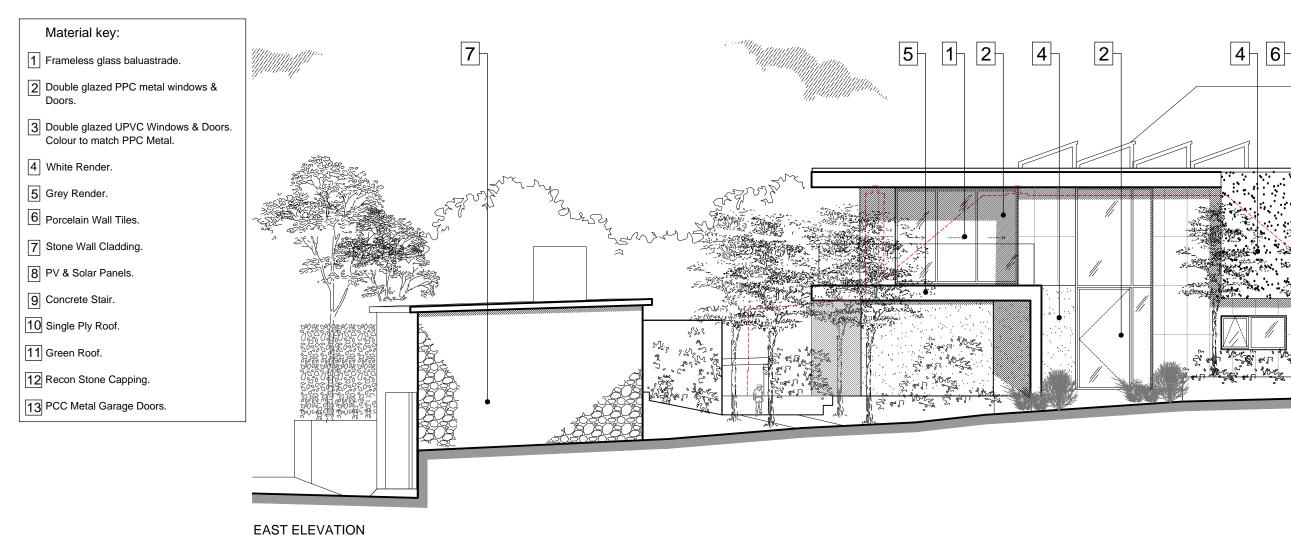



MATERIAL PRECEDENT IMAGES

## EXDESIGN Interior - Architectural - Landscape - Design

**GREYS** 1 ORCHARD CLOSE LYMPSTONE

Project No: 821710

EAST **ELEVATION** 

Scale: 1:100 @A3 Drawn By: Date: HC 05/12/17 Checked By: Date: JAC 05/12/17

Studio 10, Woodbury Business Park, Woodbury, Devon, EX5 1AY

T: 01395 233 807

mail@inexdesign.co.uk

www.inexdesign.co.uk

In Ex Design is a registered trading name of 'Designs By In Ex Limited 'Company no: 8972177

@ IN-EX Design.

All errors should be reported back to the Architect immediately. Contractors must work only to figured dimensions which are to be checked on site.