



# INEX DESIGN

Interior - Architectural - Landscape - Design

Rev. | Date | Details | Drawn | Checked

Project/Client:  
ROUGEMONT GARDEN  
SHALDON

Project No:  
1361911  
Dwg No:  
SK\_101  
Rev:  
A

Drawing:  
PROPOSED GARDEN  
SITE PLAN  
RIBA WORK STAGE:  
1 - FEASIBILITY



Scale:  
NTS @A3  
Drawn By: Date:  
JAC 13.01.20  
Checked By: Date:  
JAC 13.01.20

Studio 10, Woodbury Business Park, Woodbury, Devon, EX5 1AY T:01395 233 807 mail@inexdesign.co.uk www.inexdesign.co.uk  
In Ex Design is a registered trading name of 'Designs By In Ex Limited' Company no: 8972177 © IN-EX Design.  
All errors should be reported back to the Architect immediately. Contractors must only work to figured dimensions which are to be checked onsite.

PLANTING STYLE — ARCHITECTURAL  
GREENS WITH POPS OF COLOUR



OUTDOOR KITCHEN — CONCRETE AND STEEL

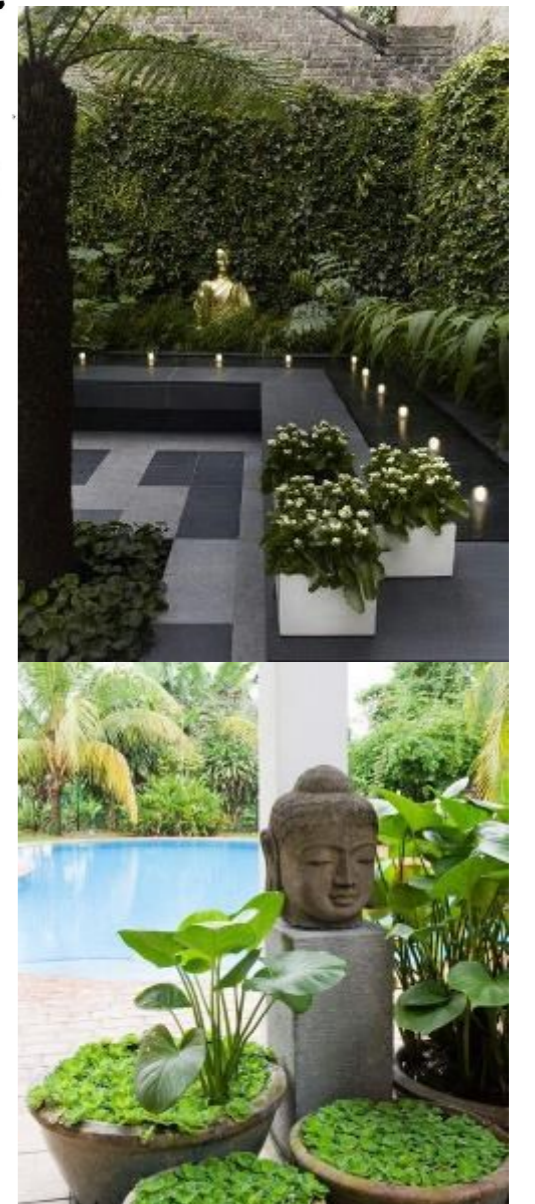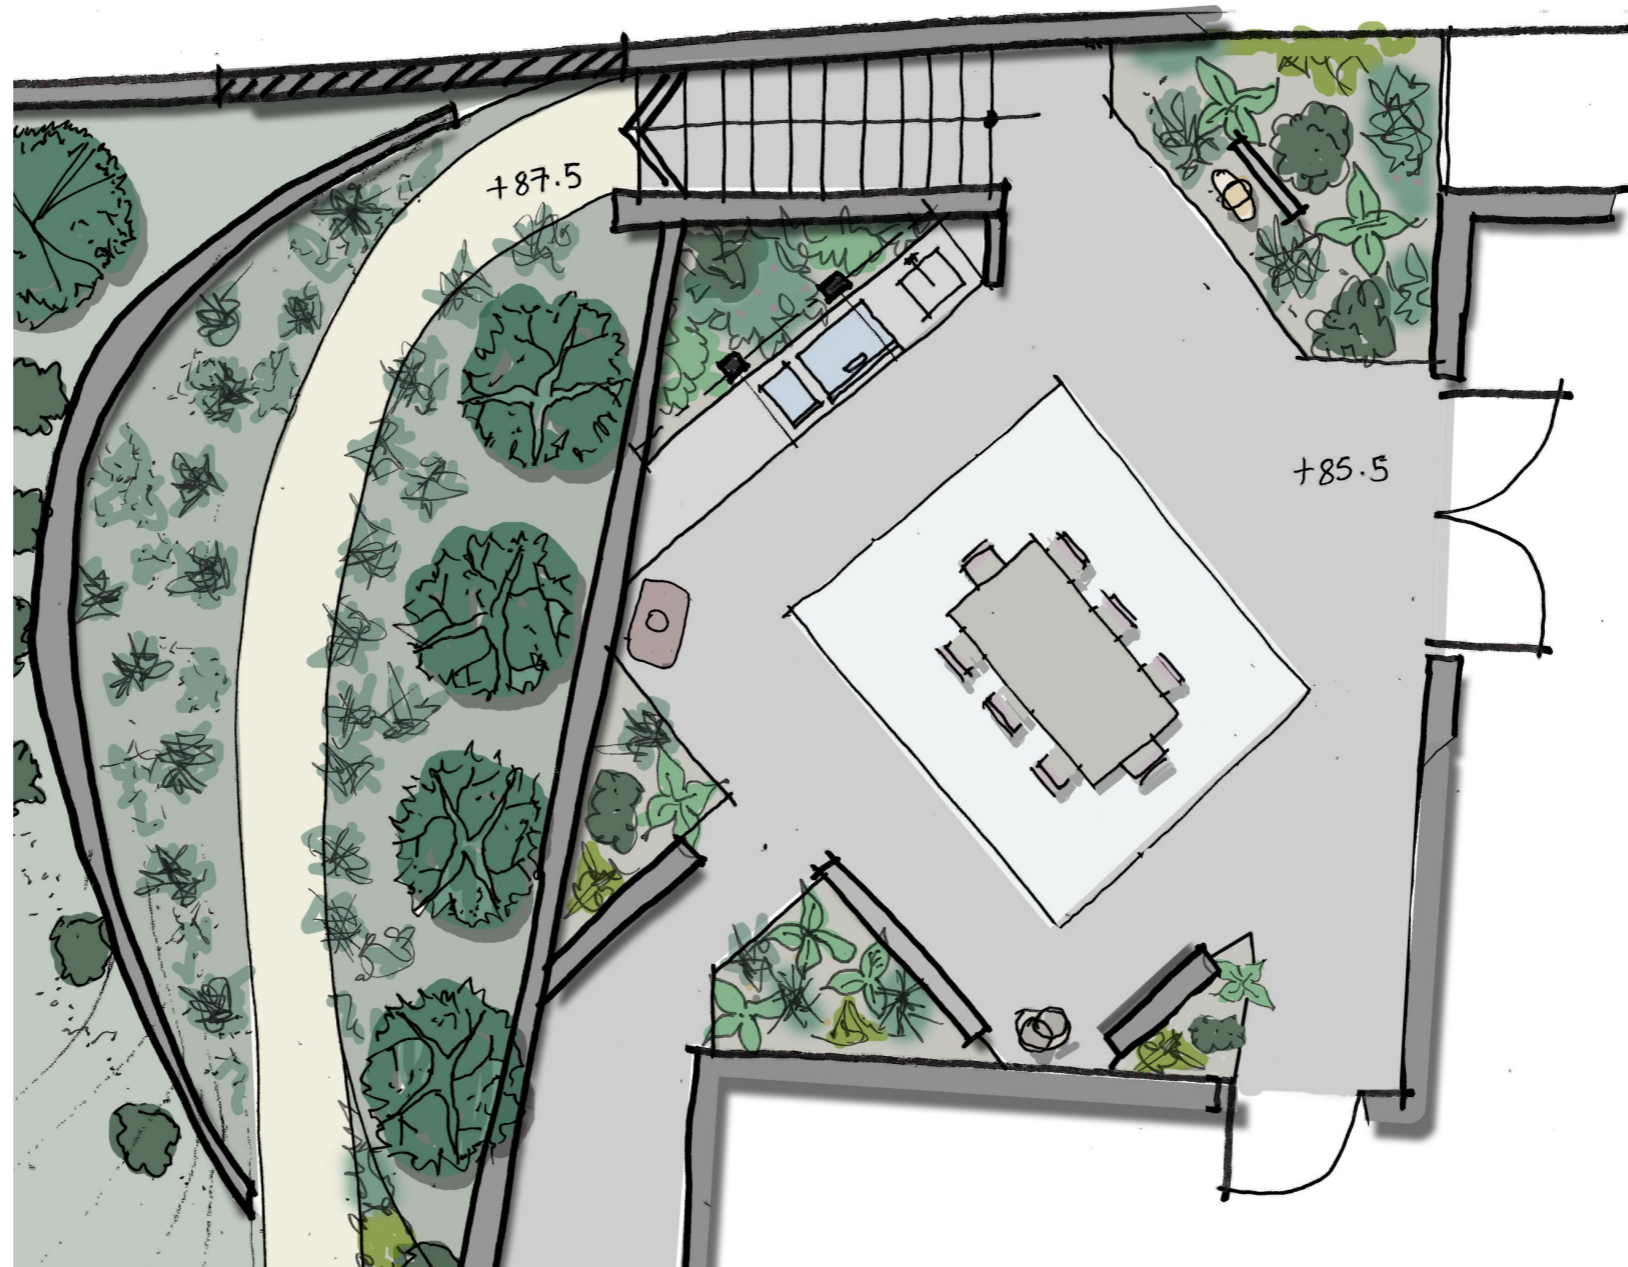

INTEREST — SCULPTURE, WATER

# INEX DESIGN

Interior - Architectural - Landscape - Design

Rev | Date | Details | Drawn | Checked

Project/Client:  
ROUGEMONT GARDEN  
SHALDON


Project No:  
1361911  
Dwg No:  
SK\_102  
Rev:  
A

DRAWING:  
PROPOSED COURTYARD  
RIBA WORK STAGE:  
1 - FEASIBILITY

Scale:  
1:50 @A3  
Drawn By: Date:  
JAC 13.01.20  
Checked By: Date:  
JAC 13.01.20

Studio 10, Woodbury Business Park, Woodbury, Devon, EX5 1AY T:01395 233 807 mail@inexdesign.co.uk www.inexdesign.co.uk  
In Ex Design is a registered trading name of 'Designs By In Ex Limited' Company no: 8972177 © IN-EX Design.  
All errors should be reported back to the Architect immediately. Contractors must only work to figured dimensions which are to be checked onsite.

SHADING OPTIONS

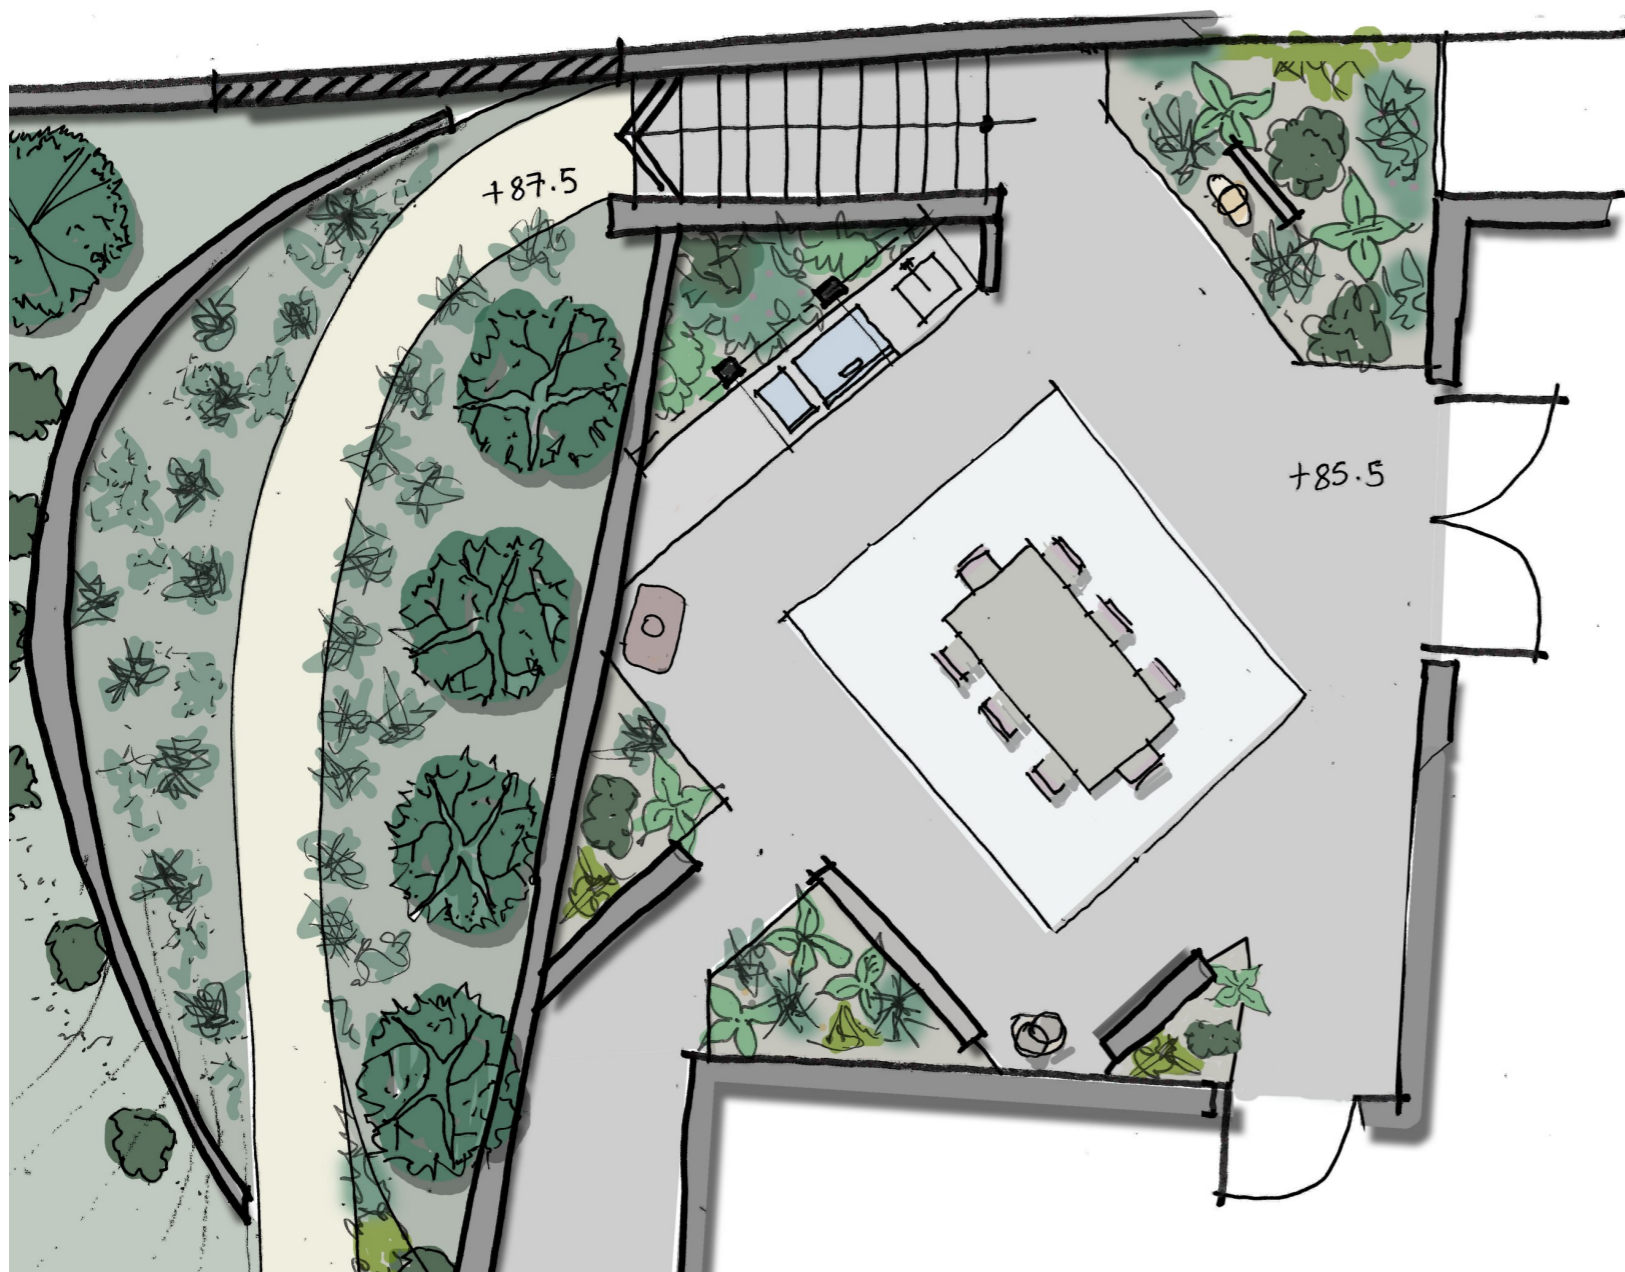

HARD LANDSCAPING

# INEX DESIGN

Interior - Architectural - Landscape - Design

Rev | Date | Details | Drawn | Checked


Project/Client:  
ROUGEMONT GARDEN  
SHALDON

Project No:  
1361911  
Dwg No:  
SK\_103  
Rev:  
A


Drawing:  
PROPOSED COURTYARD  
SHADING & HARD  
LANDSCAPING  
RIBA WORK STAGE:  
1 - FEASIBILITY

Scale:  
1:50 @A3  
Drawn By: Date:  
JAC 13.01.20  
Checked By: Date:  
JAC 13.01.20

Studio 10, Woodbury Business Park, Woodbury, Devon, EX5 1AY T:01395 233 807 mail@inexdesign.co.uk www.inexdesign.co.uk  
In Ex Design is a registered trading name of 'Designs By In Ex Limited' Company no: 8972177 © IN-EX Design.  
All errors should be reported back to the Architect immediately. Contractors must only work to figured dimensions which are to be checked onsite.

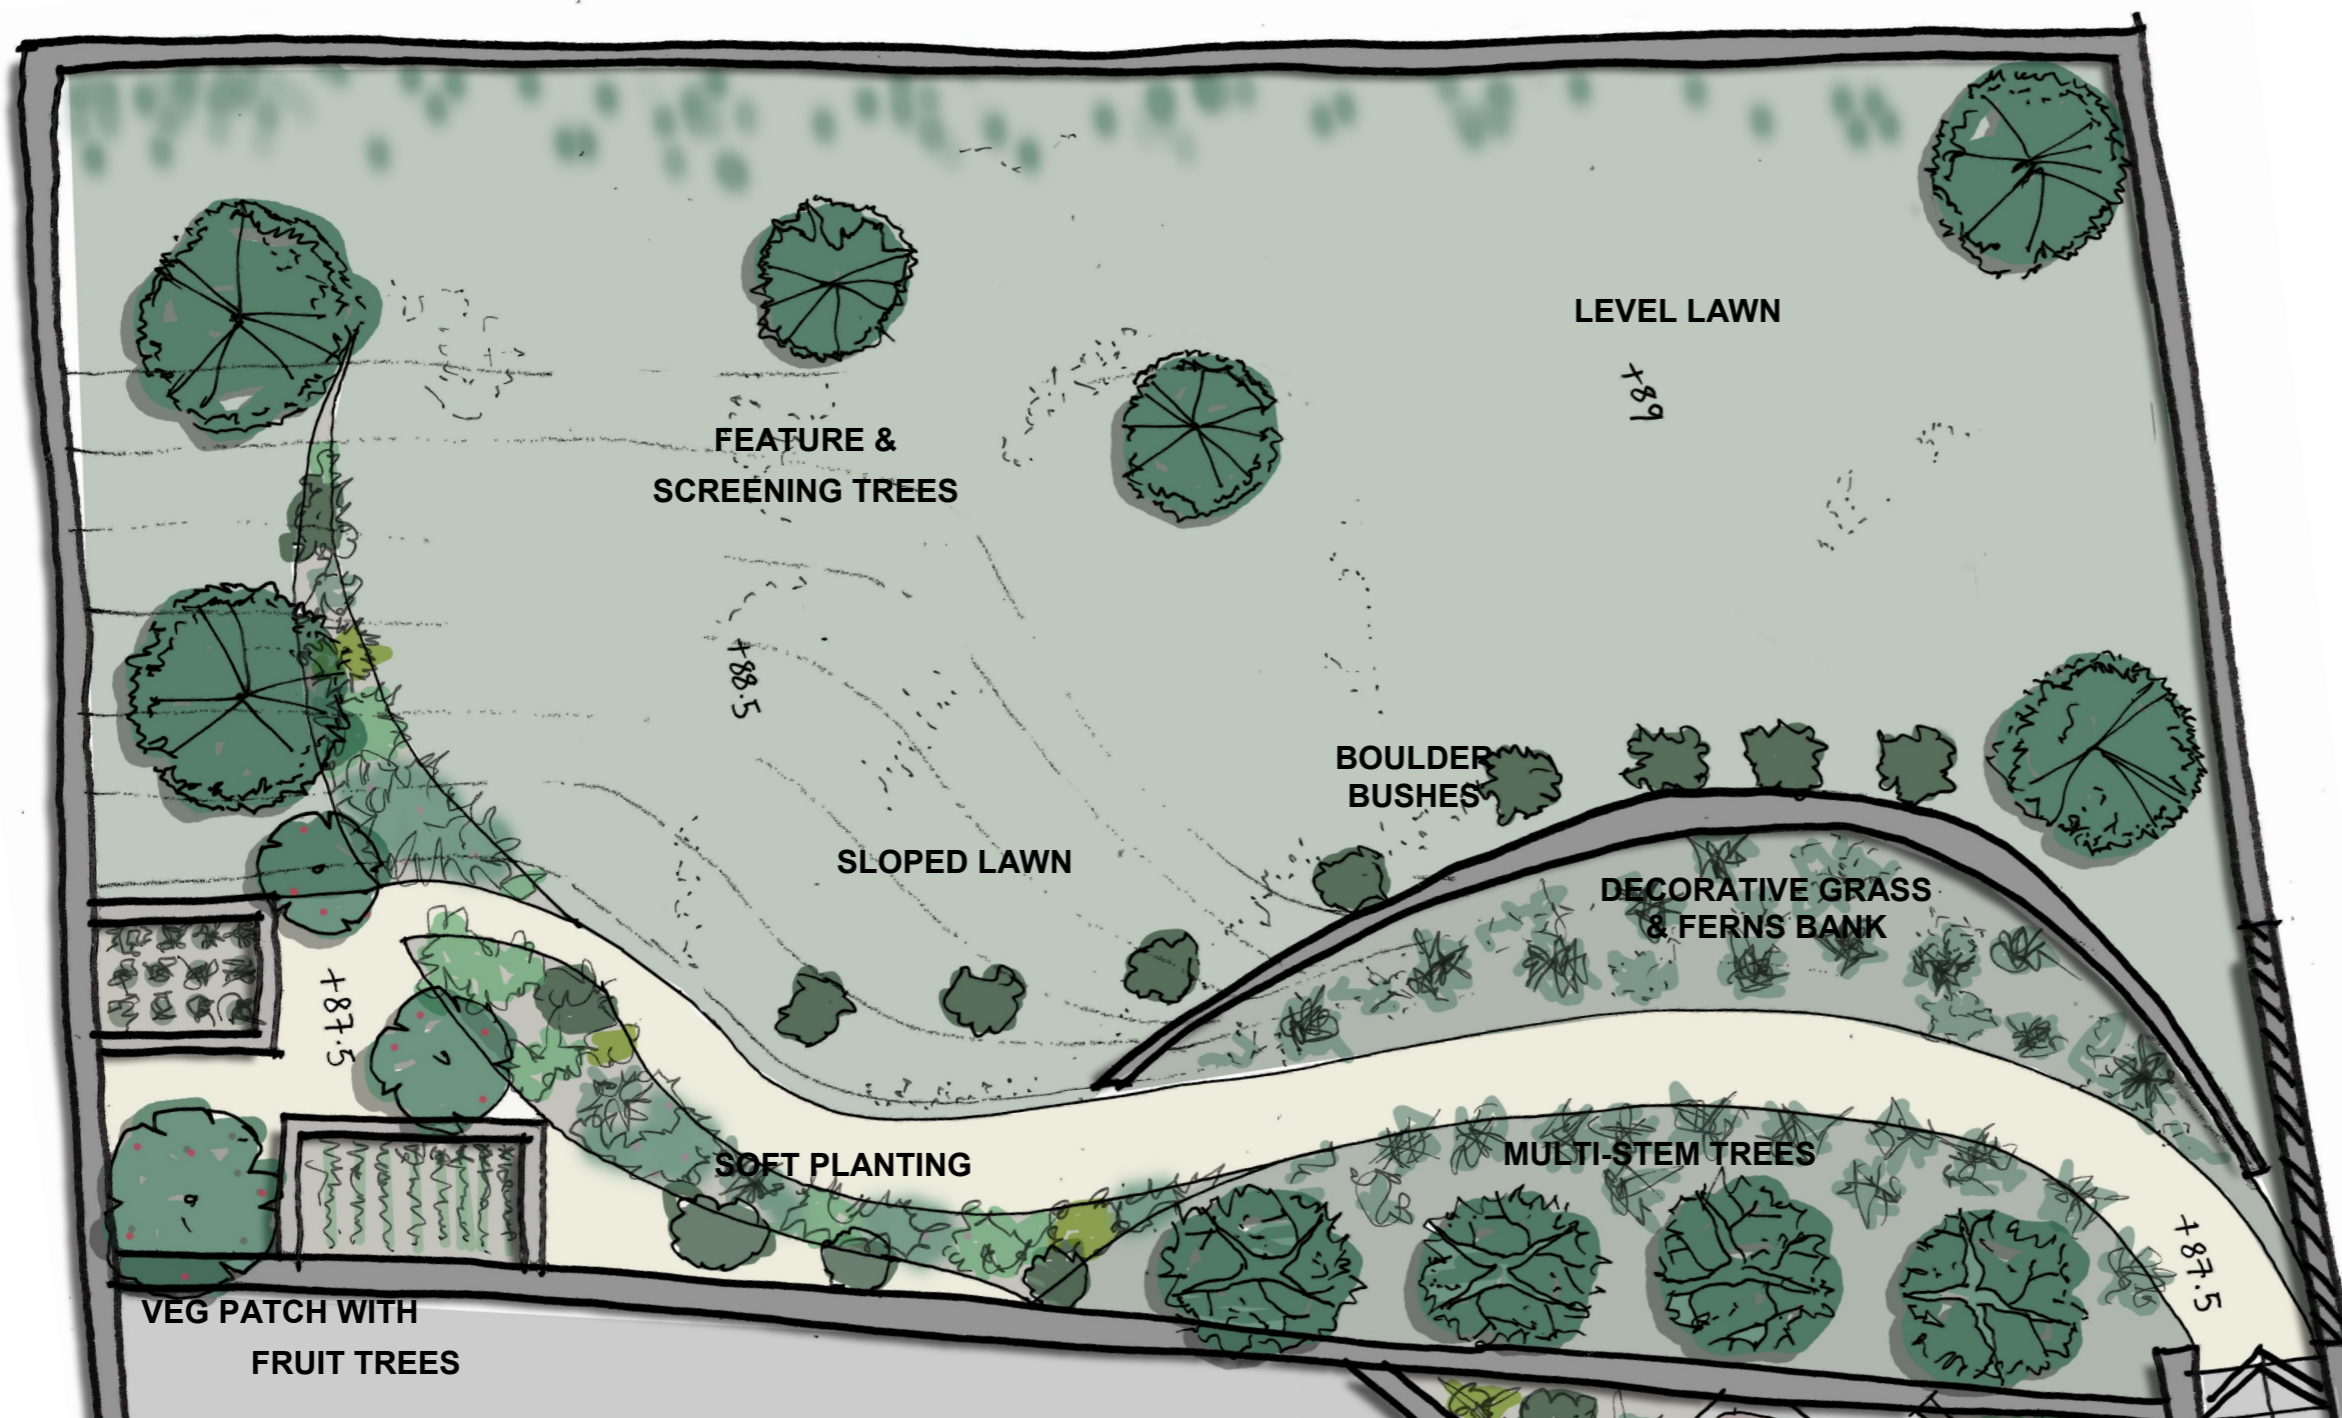

SOFT PLANTING OPTIONS

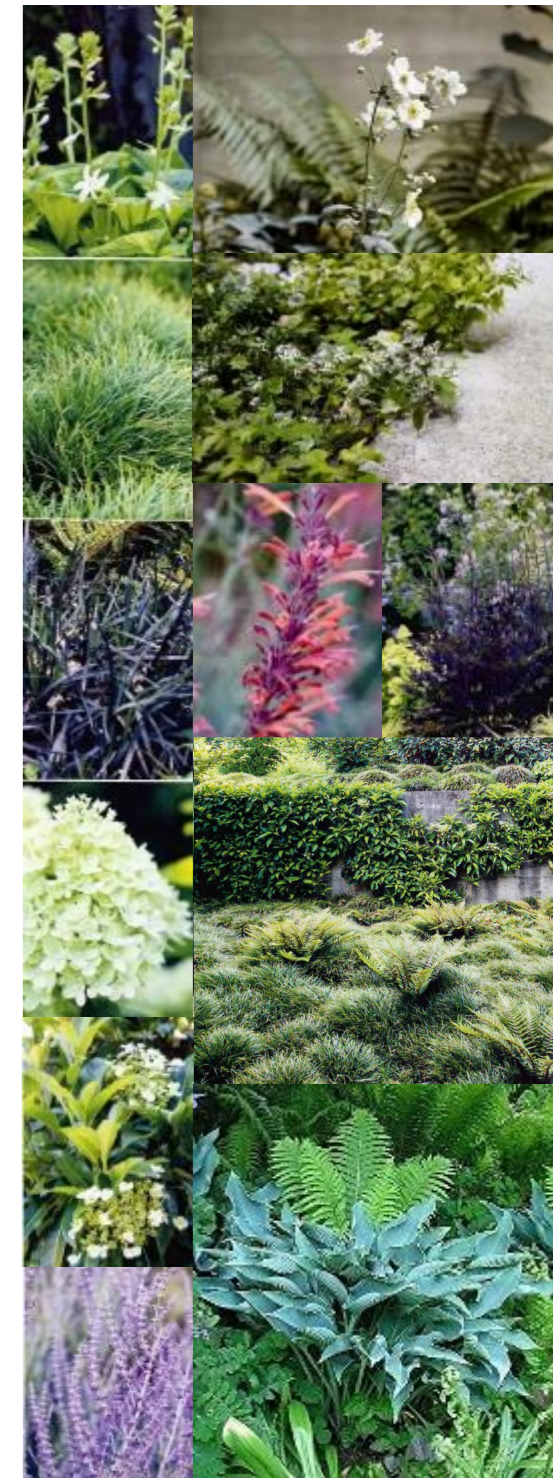

# INEX DESIGN

Interior - Architectural - Landscape - Design

Rev:   Date:   Details	Drawn:   Checked:	Project/Client: ROUGEMONT GARDEN SHALDON	Project No: 1361911 Dwg No: SK_104 Rev: A	Drawing: PROPOSED GARDEN RIBA WORK STAGE: 1 - FEASIBILITY	Scale: NTS @A3 Drawn By: Date: JAC 13.01.20 Checked By: Date: JAC 13.01.20
Studio 10, Woodbury Business Park, Woodbury, Devon, EX5 1AY T:01395 233 807 mail@inexdesign.co.uk www.inexdesign.co.uk		In Ex Design is a registered trading name of 'Designs By In Ex Limited' Company no: 8972177		© IN-EX Design. All errors should be reported back to the Architect immediately. Contractors must only work to figured dimensions which are to be checked onsite.	