

IN EX DESIGN

Interior - Architectural - Landscape - Design

Rev. | Date | Details | Drawn | Checked

Project/Client:
MELCOMBE FARM


Project No:
1372001
Dwg No:
SK_201
Rev:
-


Drawing:
SITE PLAN


RIBA WORK STAGE:
1 - FEASIBILITY

Scale:
1:500 @A3
Drawn By: Date:
HC 02.03.20
Checked By: Date:
JAC 11.03.20

Studio 10, Woodbury Business Park, Woodbury, Devon, EX5 1AY T:01395 233 807 mail@inexdesign.co.uk www.inexdesign.co.uk
In Ex Design is a registered trading name of 'Designs By In Ex Limited' Company no: 8972177 © IN-EX Design.
All errors should be reported back to the Architect immediately. Contractors must only work to figured dimensions which are to be checked onsite.

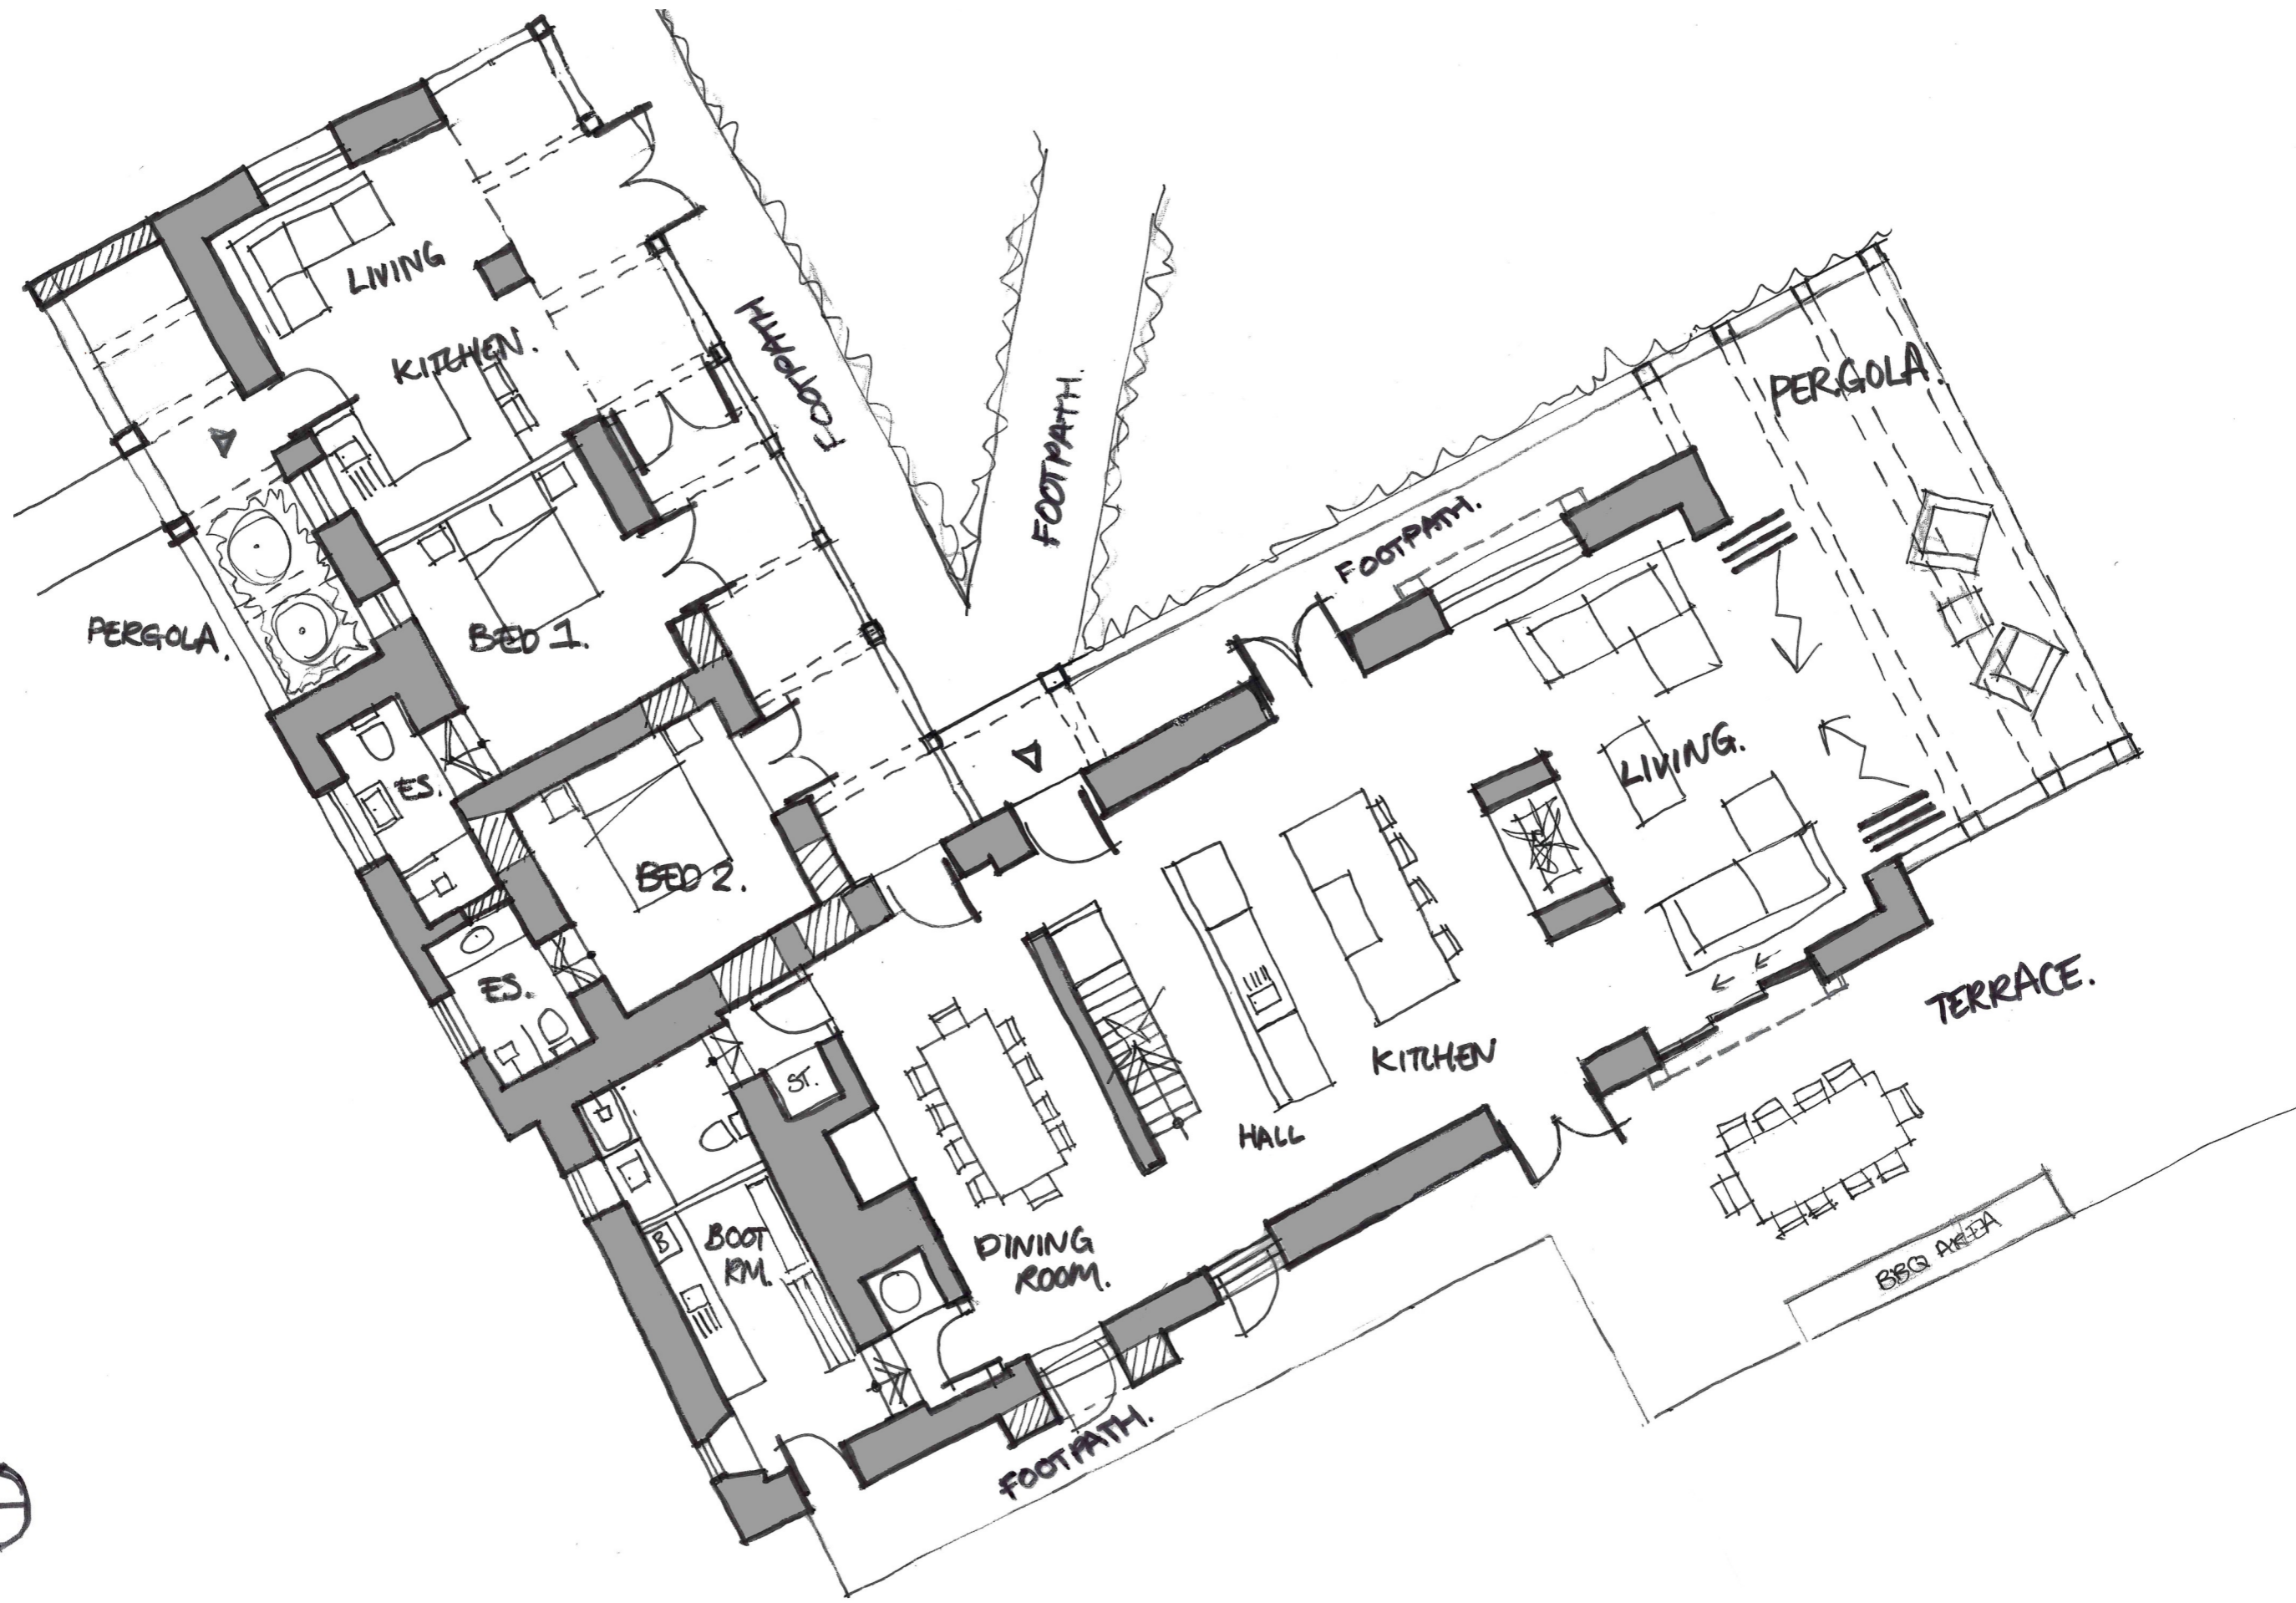

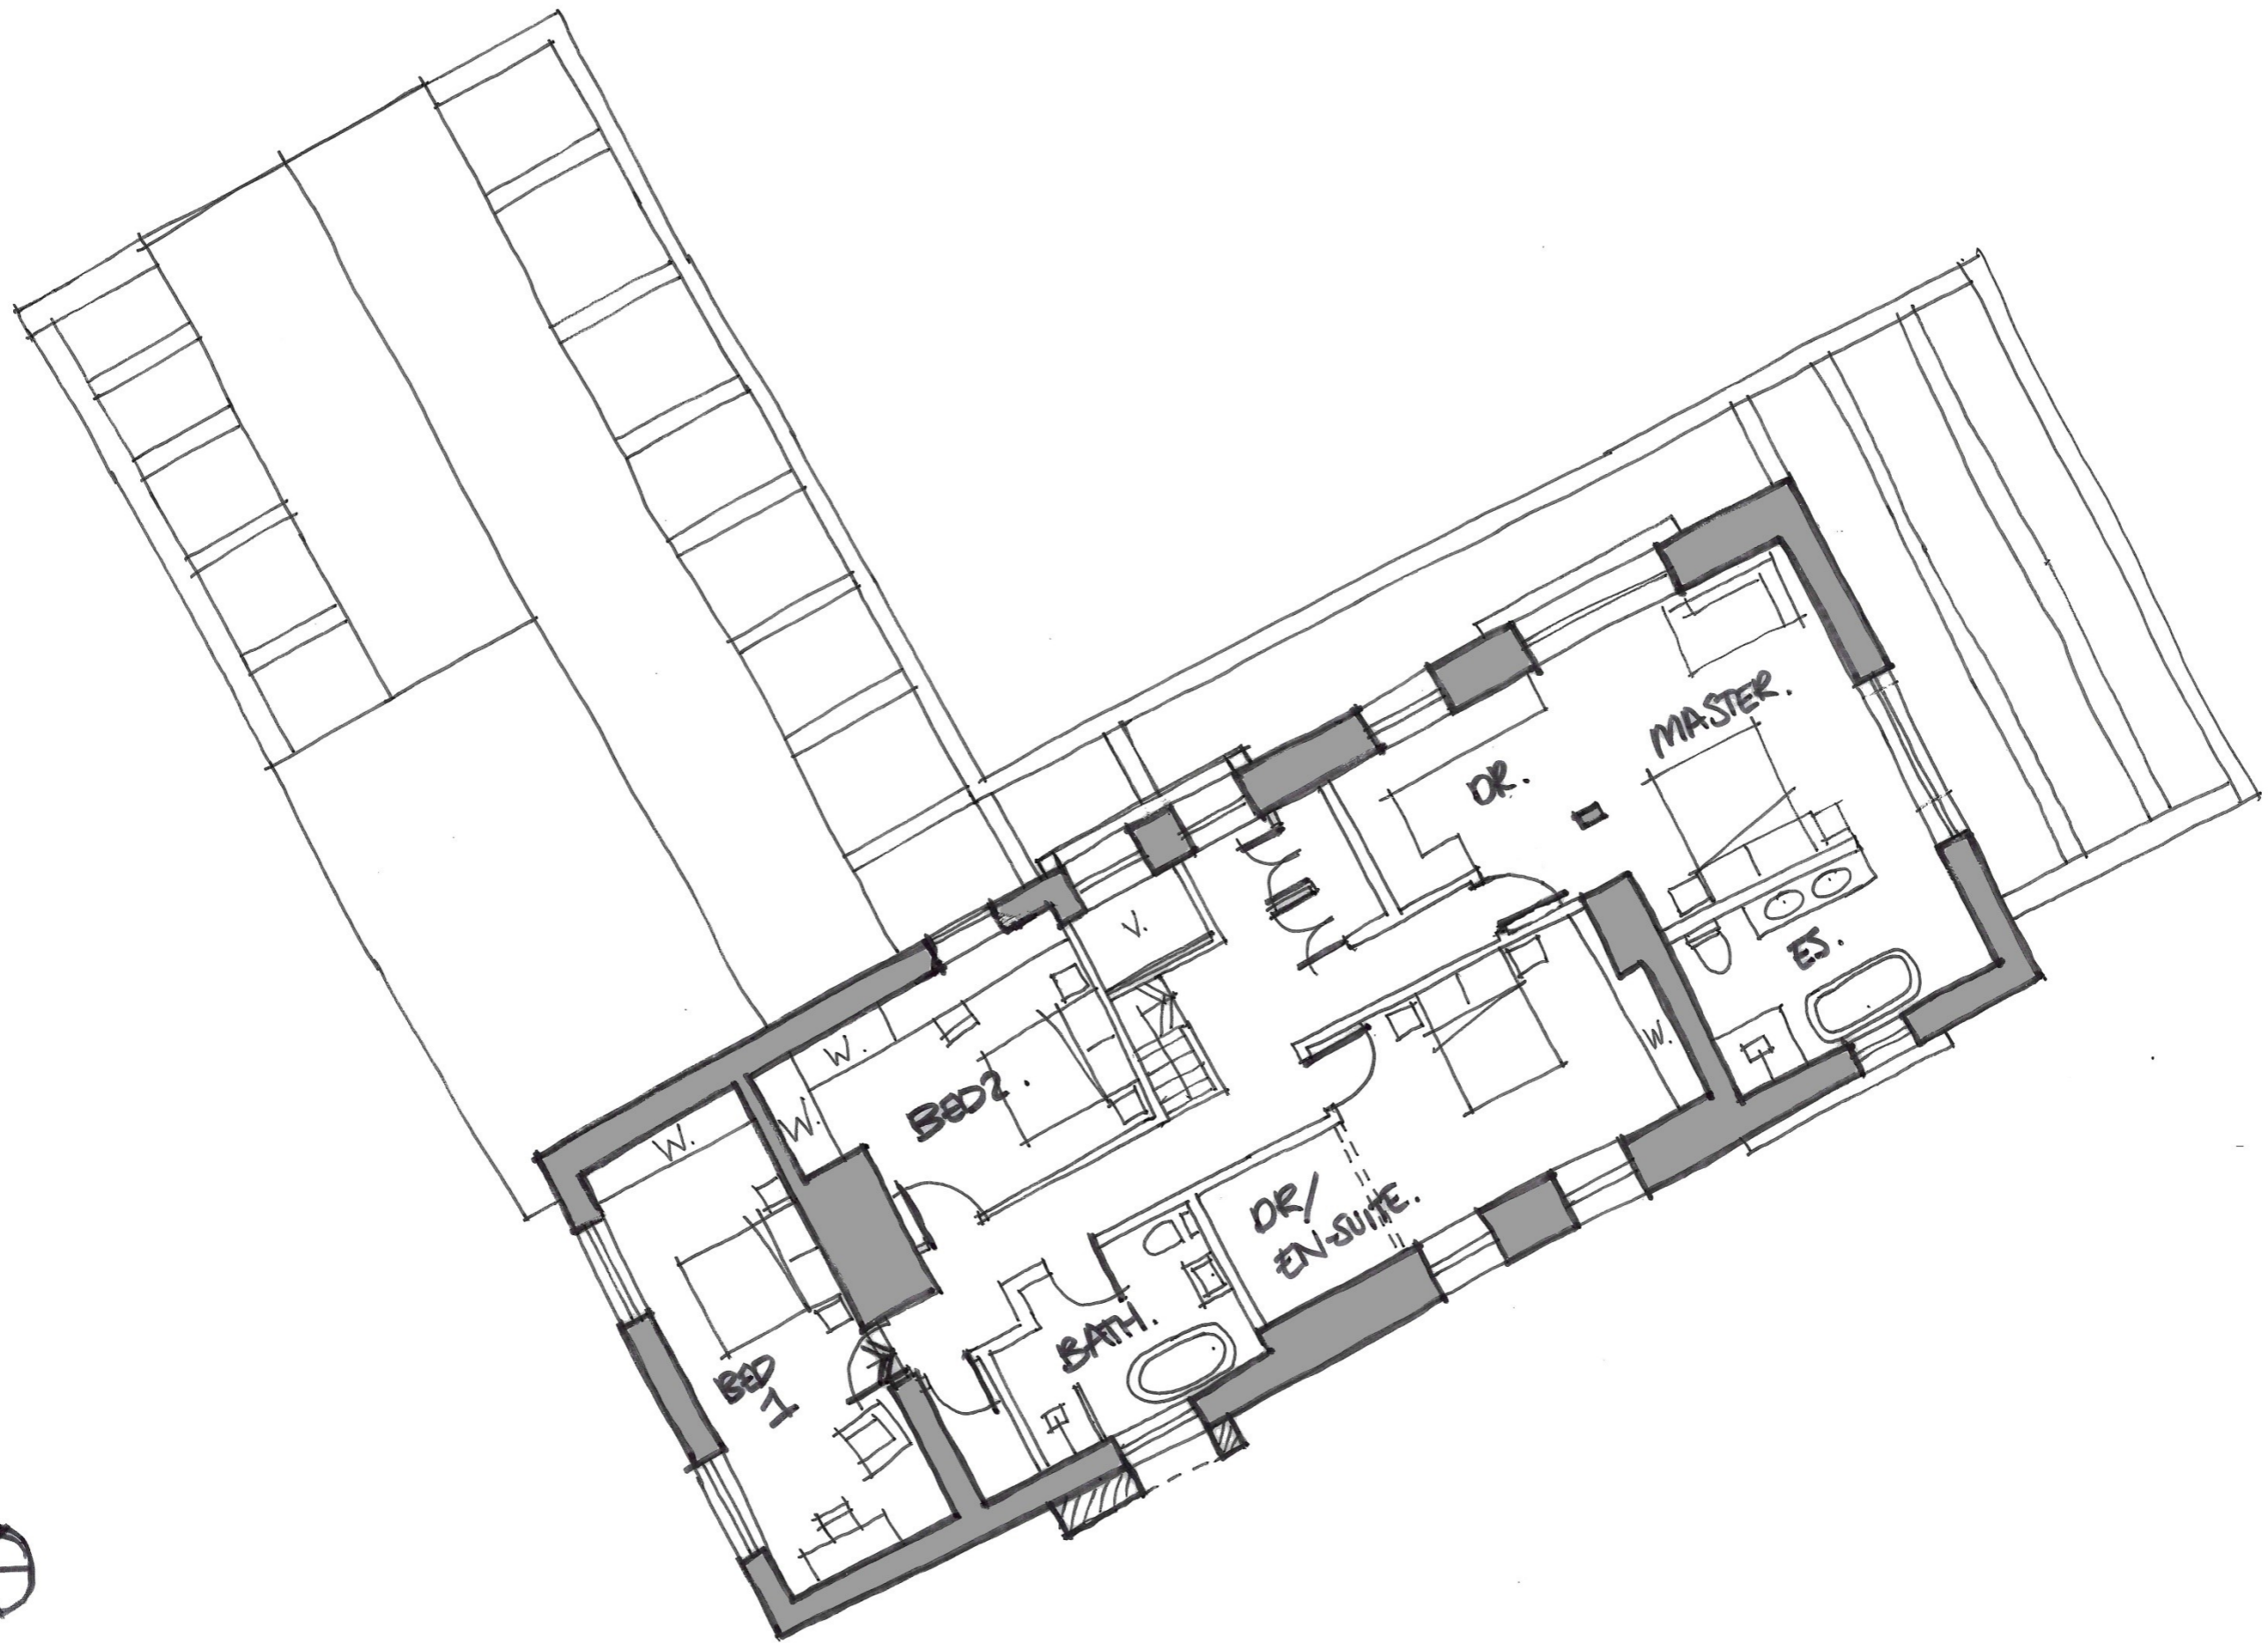

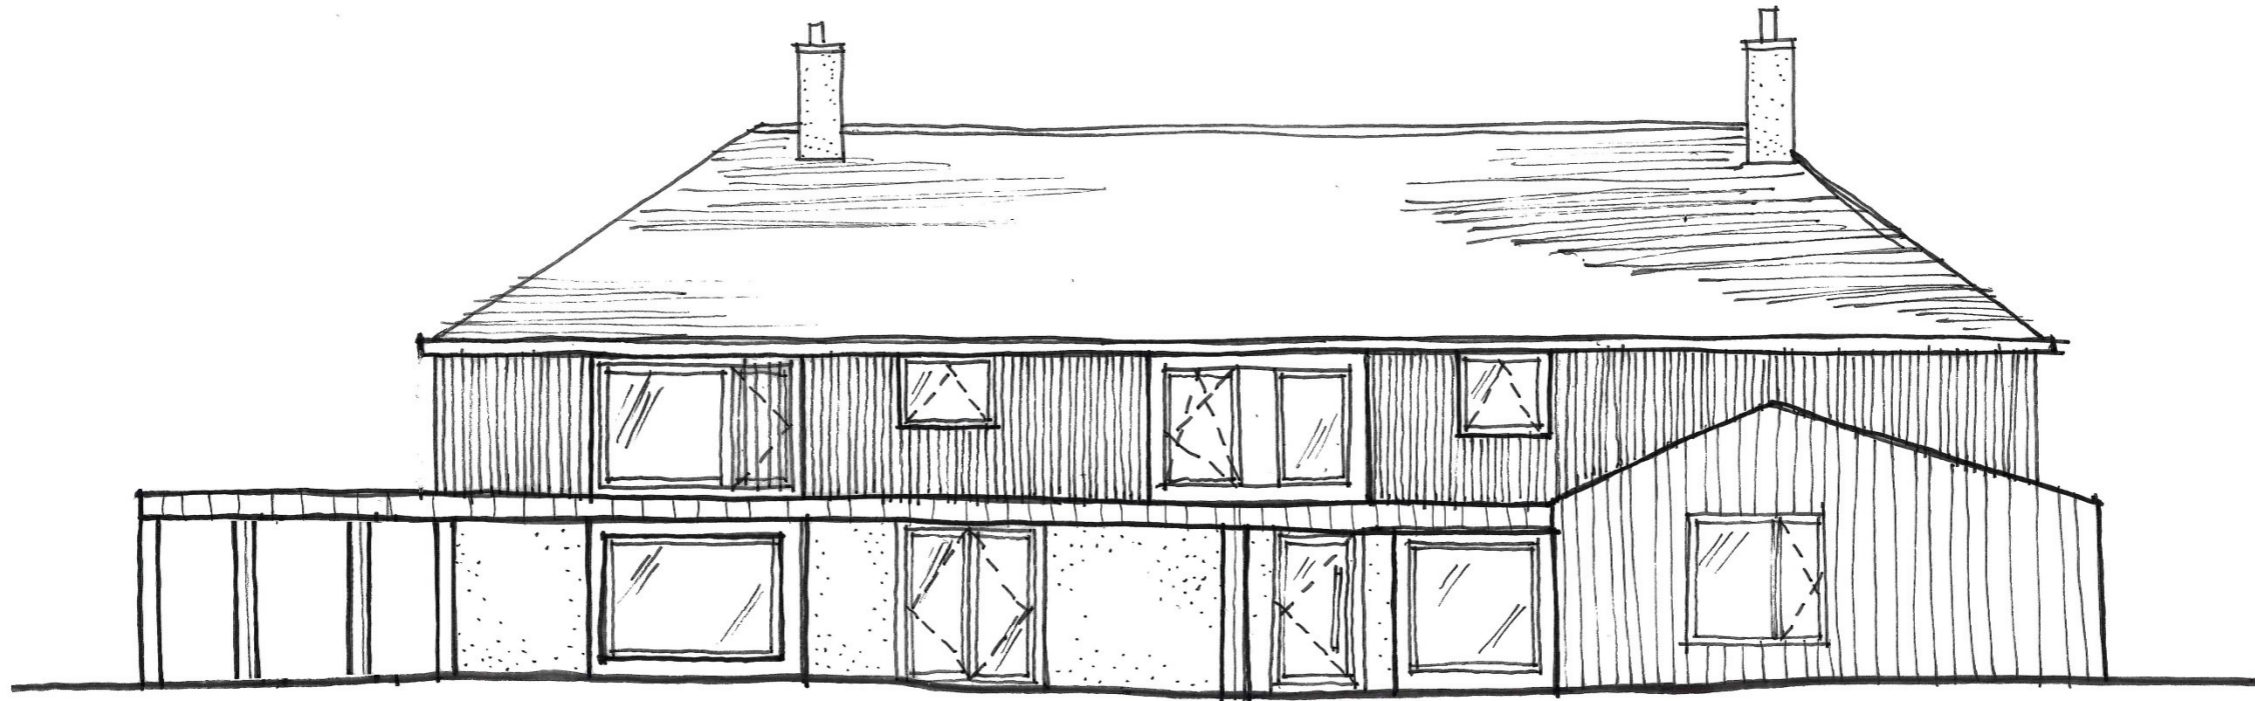

EAST ELEVATION.



INEX DESIGN

Interior - Architectural - Landscape - Design

Rev. | Date | Details

Drawn | Checked


Project/Client:
MELCOMBE FARM

Project No:
1372001
Dwg No:
SK_204
Rev:
-


Drawing:
EAST ELEVATION
RIBA WORK STAGE:
1 - FEASIBILITY

Scale:
1:100 @A3
Drawn By: Date:
HC 02.03.20
Checked By: Date:
JAC 11.03.20

Studio 10, Woodbury Business Park, Woodbury, Devon, EX5 1AY T:01395 233 807 mail@inexdesign.co.uk www.inexdesign.co.uk
In Ex Design is a registered trading name of 'Designs By In Ex Limited' Company no: 8972177 © IN-EX Design.
All errors should be reported back to the Architect immediately. Contractors must only work to figured dimensions which are to be checked onsite.

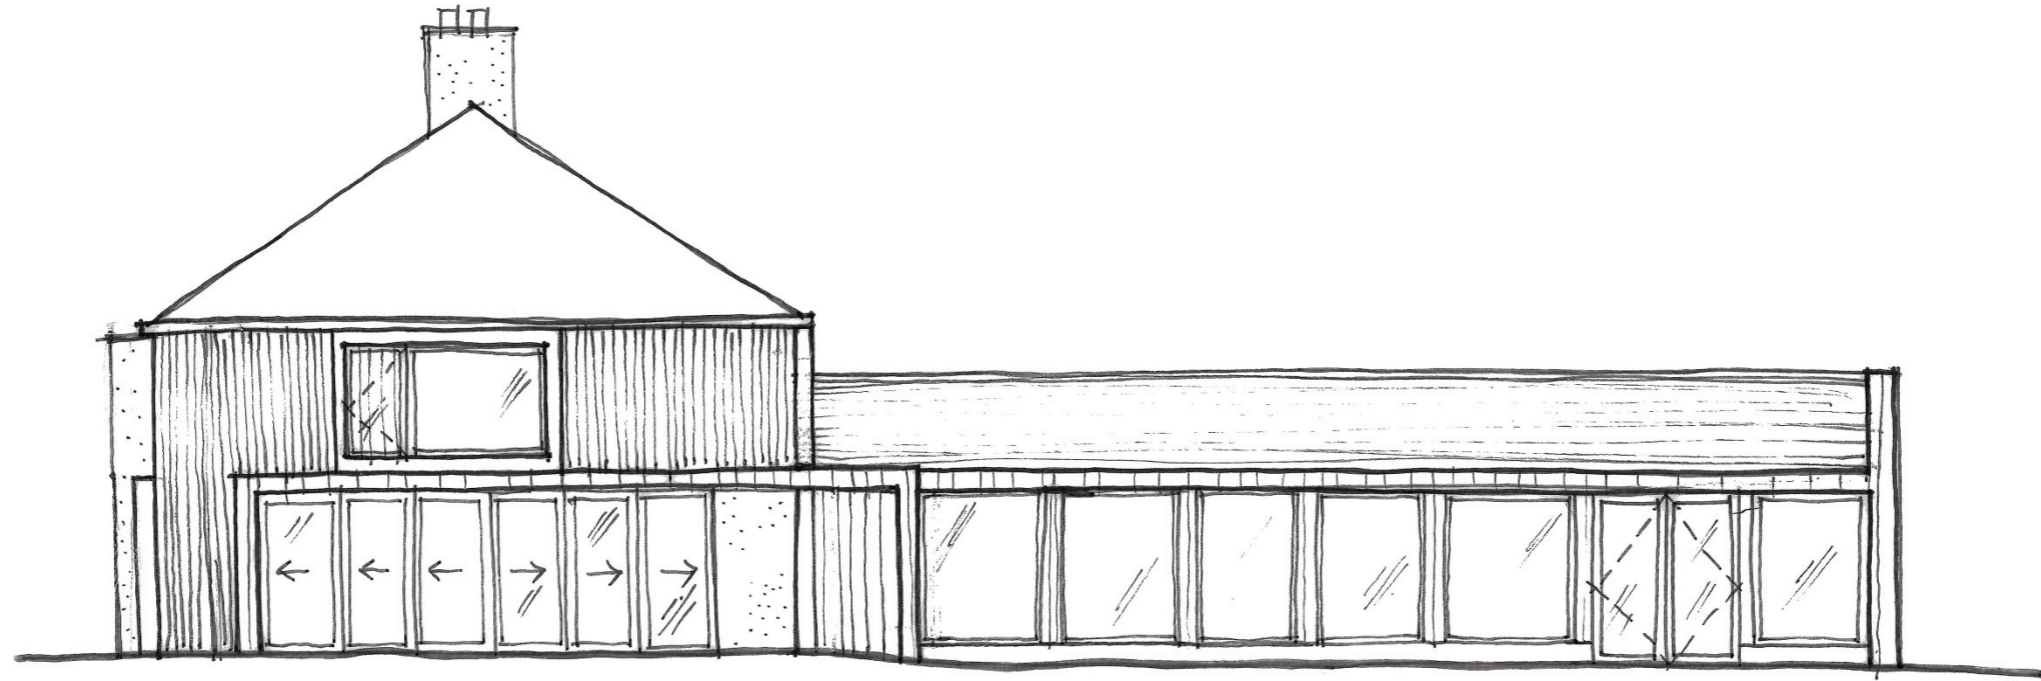

SOUTH ELEVATION.

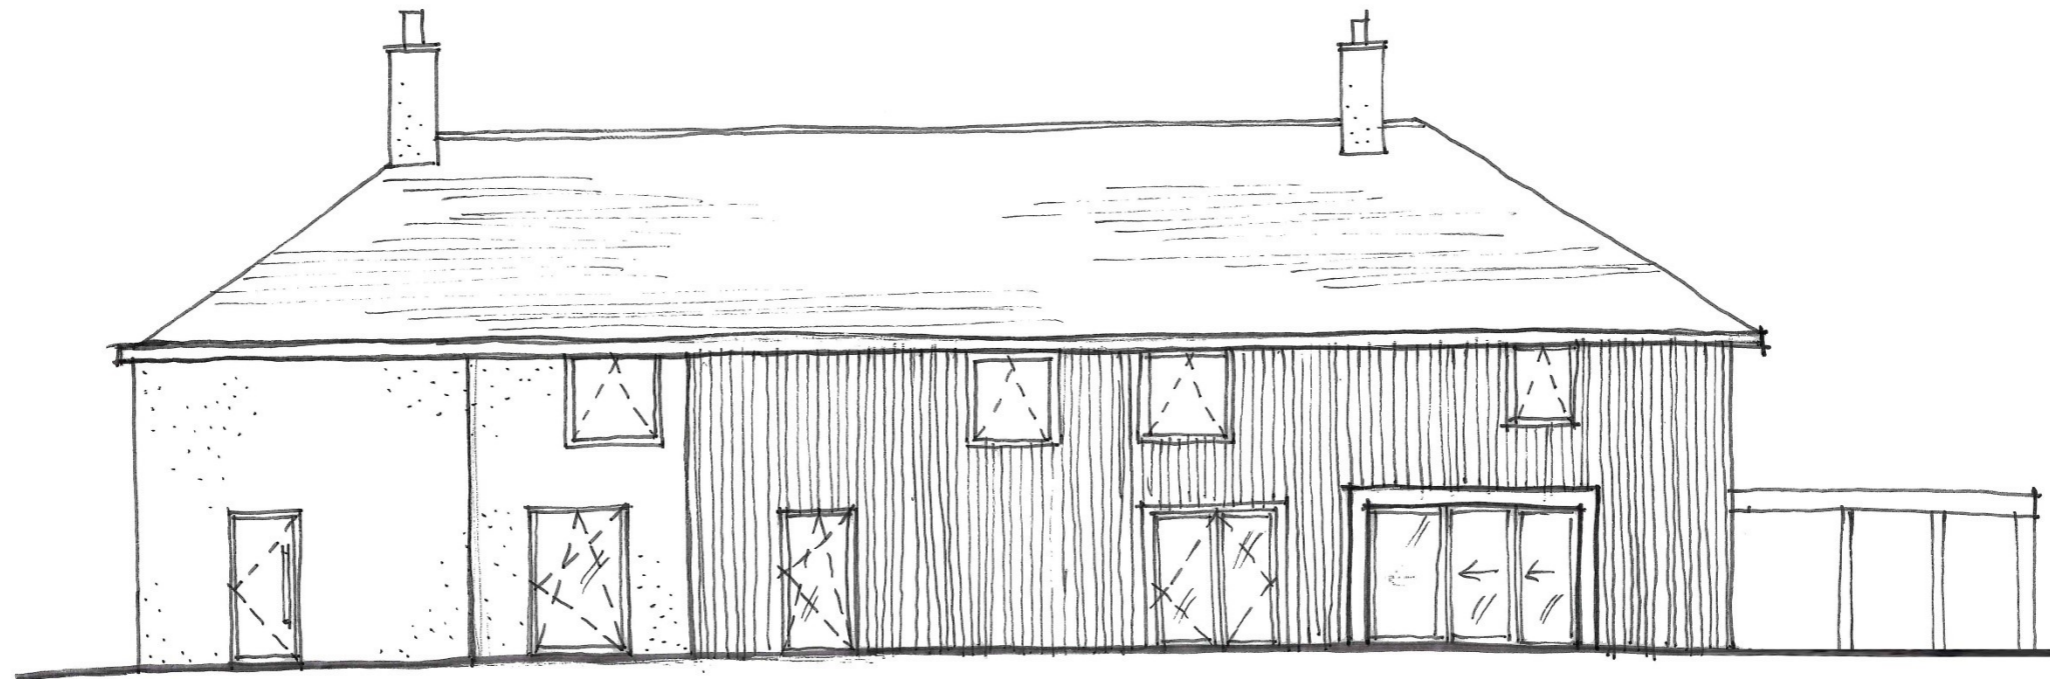

WEST ELEVATION.

INEX DESIGN

Interior - Architectural - Landscape - Design

Rev. | Date | Details | Drawn | Checked


Project/Client:
MELCOMBE FARM

Project No:
1372001
Dwg No:
SK_205
Rev:
-

Drawing:
SOUTH + WEST
ELEVATIONS
RIBA WORK STAGE:
1 - FEASIBILITY

Scale:
1:100 @A3
Drawn By: Date:
HC 02.03.20
Checked By: Date:
JAC 11.03.20

Studio 10, Woodbury Business Park, Woodbury, Devon, EX5 1AY T:01395 233 807 mail@inexdesign.co.uk www.inexdesign.co.uk
In Ex Design is a registered trading name of 'Designs By In Ex Limited' Company no: 8972177 © IN-EX Design.
All errors should be reported back to the Architect immediately. Contractors must only work to figured dimensions which are to be checked onsite.

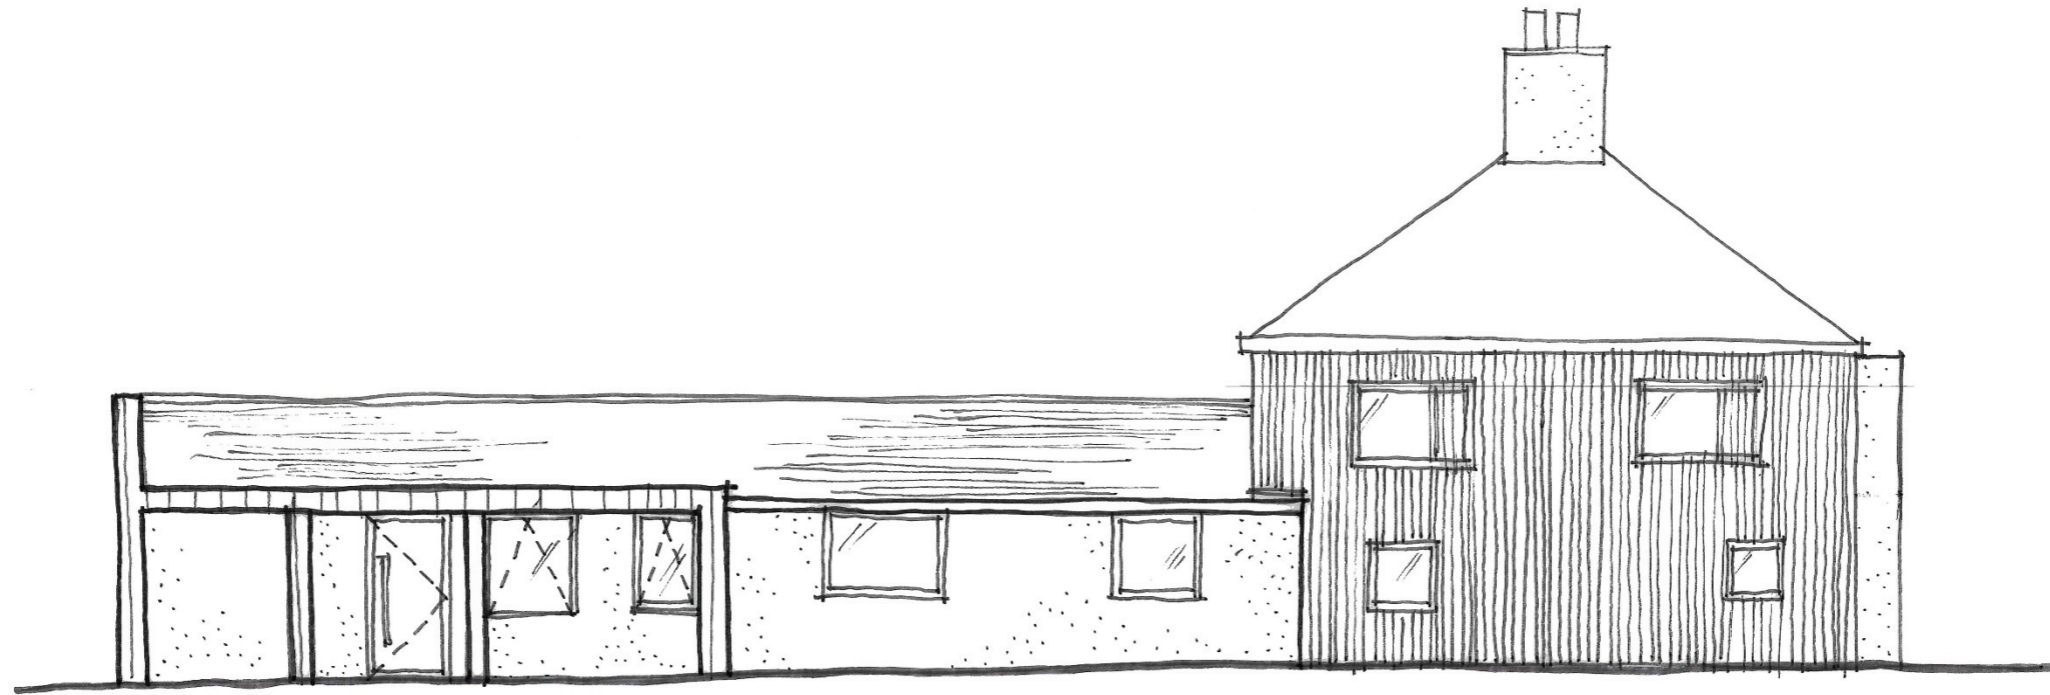

NORTH ELEVATION.

I N E X D E S I G N

Interior - Architectural - Landscape - Design

Rev. | Date | Details | Drawn | Checked

Project/Client:
MELCOMBE FARM

Project No:
1372001
Dwg No:
SK_206
Rev:
-

Drawing:
NORTH ELEVATION
RIBA WORK STAGE:
1 - FEASIBILITY

Scale:
1:100 @A3
Drawn By: Date:
HC 02.03.20
Checked By: Date:
JAC 11.03.20

Studio 10, Woodbury Business Park, Woodbury, Devon, EX5 1AY T:01395 233 807 mail@inexdesign.co.uk www.inexdesign.co.uk
In Ex Design is a registered trading name of 'Designs By In Ex Limited' Company no: 8972177 © IN-EX Design.
All errors should be reported back to the Architect immediately. Contractors must only work to figured dimensions which are to be checked onsite.