


- NOTES:
1. ALL PROPOSALS ARE DRAWN AS HAND.
 2. ALL DRAWINGS AT 1:50 SCALE UNLESS STATED OTHERWISE.
 3. DO NOT SCALE DRAWINGS - USE FIGURED DIMENSIONS ONLY.
 4. ALL DIMENSIONS ARE IN MILLIMETERS UNLESS OTHERWISE STATED.
 5. ALL DIMENSIONS TO BE CHECKED ON SITE.
 6. DRAWING TO BE READ IN ACCORDANCE WITH ALL CURRENT SCHEDULE, SPECIFICATIONS, STANDARD CONSTRUCTION DETAILS, PLUS ALL RESPOND CONSTRUCTION DETAILS RELEVANT TO THE PROJECT.
 7. ANY INACCURACIES FOUND ON THE DRAWINGS OR SPECIFICATIONS ARE TO BE REPORTED TO THE ARCHITECT IMMEDIATELY.
 8. IF IN DOUBT ASK!

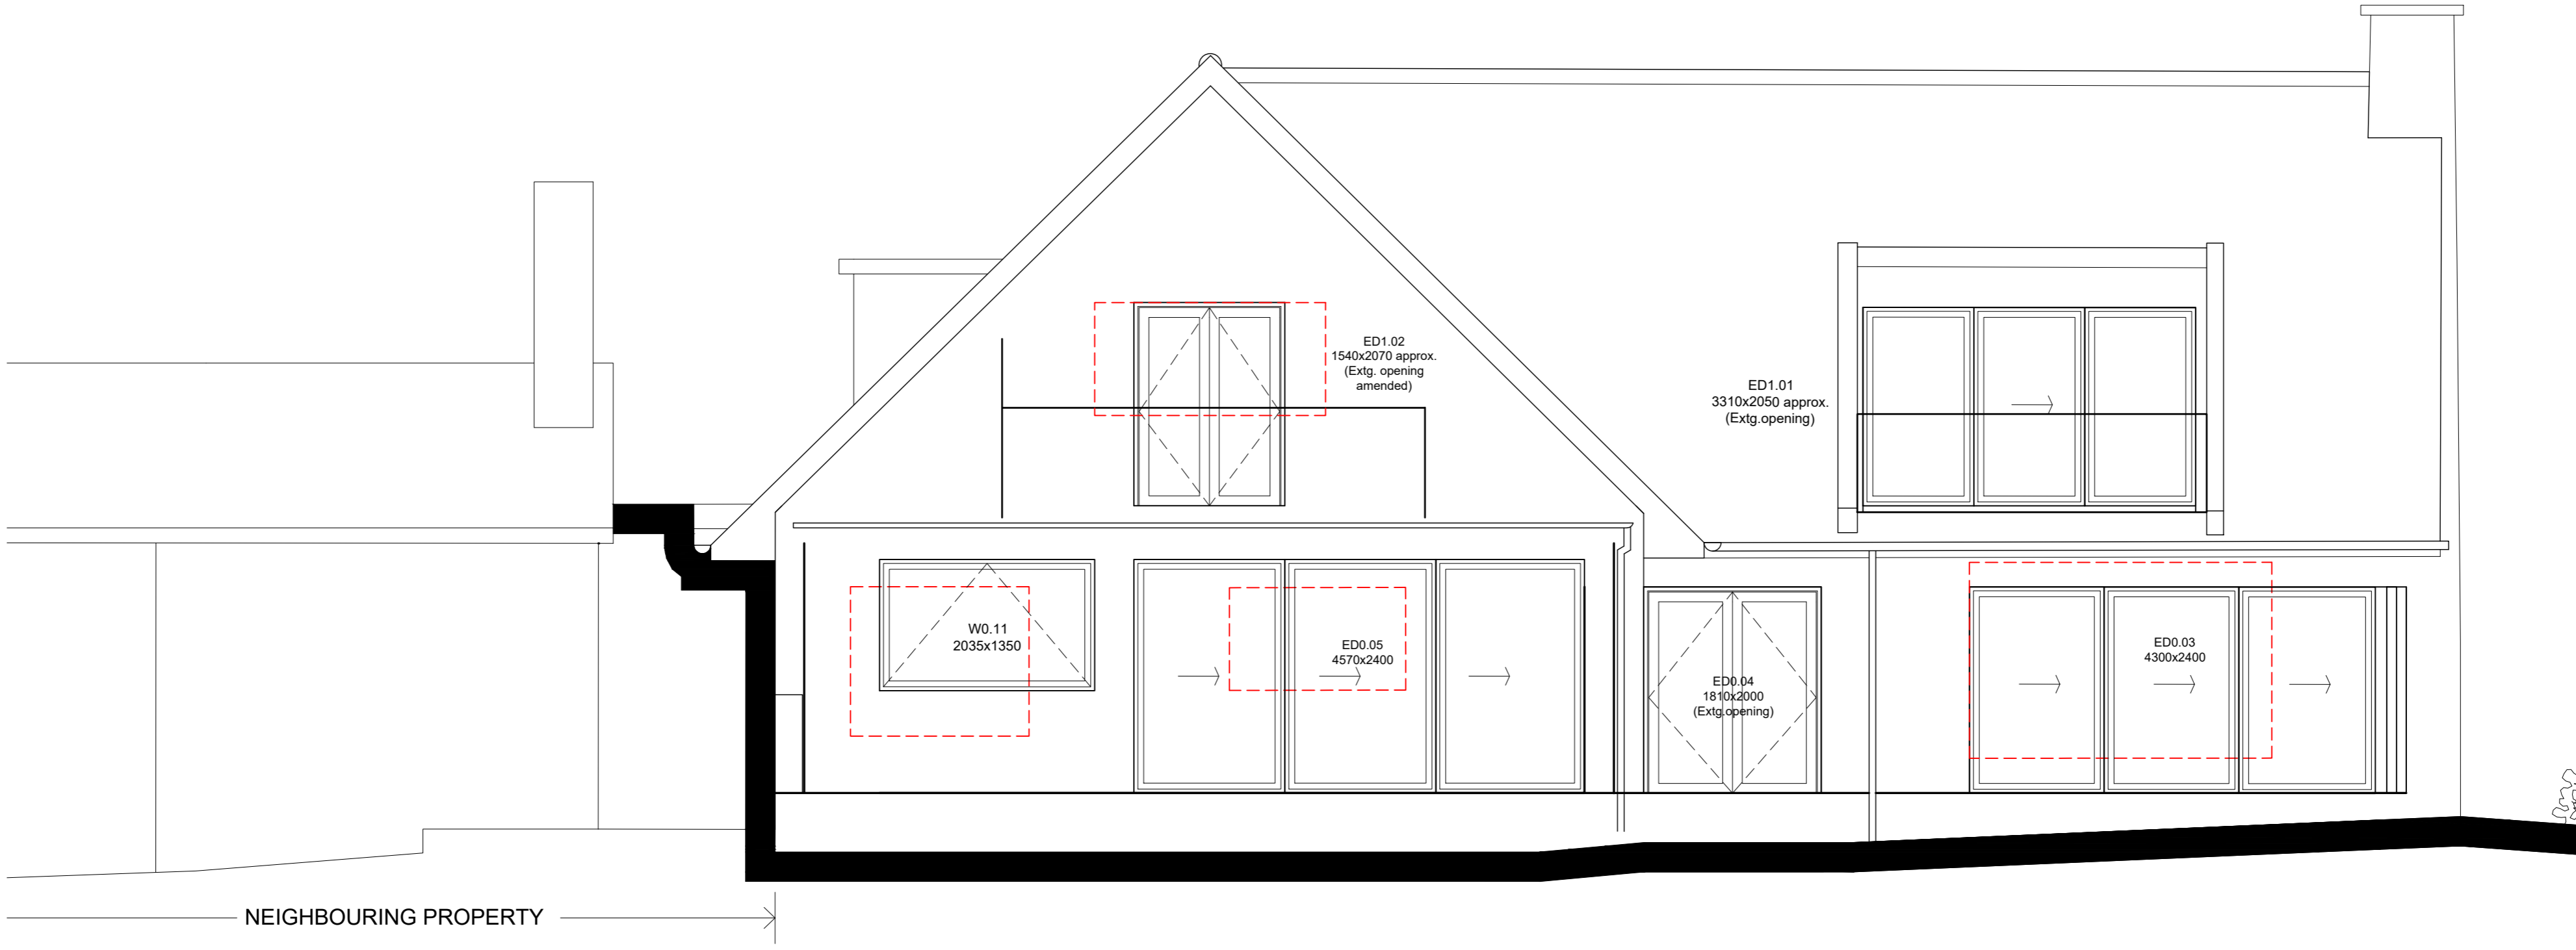

Rev	Date	Description	Drawn	Checked
1	20.02.17	Building Regulations issue.	HC	

Issued for:

BUILDING REGULATIONS

Project/Client: LONGACRE, RINGMORE RD
SHALDON, TQ14 0ET
MR & MRS HEATH

Project No: 471605
Draw No: L(20)12
Rev: -

Scale: 1:50 @A2


Drawing: PROPOSED
NORTH WEST ELEVATION

Drawn By: HC
Checked By: HC

Date: 22.02.17

**IN-EX
DESIGN**

- NOTES:
1. ALL PROPOSALS ARE DRAWN AS HAND.
 2. ALL DRAWINGS AT 1:50 SCALE UNLESS STATED OTHERWISE.
 3. DO NOT SCALE DRAWINGS - USE FIGURED DIMENSIONS ONLY.
 4. ALL DIMENSIONS ARE IN MILLIMETERS UNLESS OTHERWISE STATED.
 5. ALL DIMENSIONS TO BE CHECKED ON SITE.
 6. DRAWING TO BE READ IN ACCORDANCE WITH ALL CURRENT SCHEDULE, SPECIFICATIONS, STANDARD CONSTRUCTION DETAILS, PLUS ALL RESPONSE CONSTRUCTION DETAILS RELEVANT TO THE PROJECT.
 7. ANY INACCURACIES FOUND ON THE DRAWINGS OR SPECIFICATIONS ARE TO BE REPORTED TO THE ARCHITECT IMMEDIATELY.
 8. IF IN DOUBT ASK!

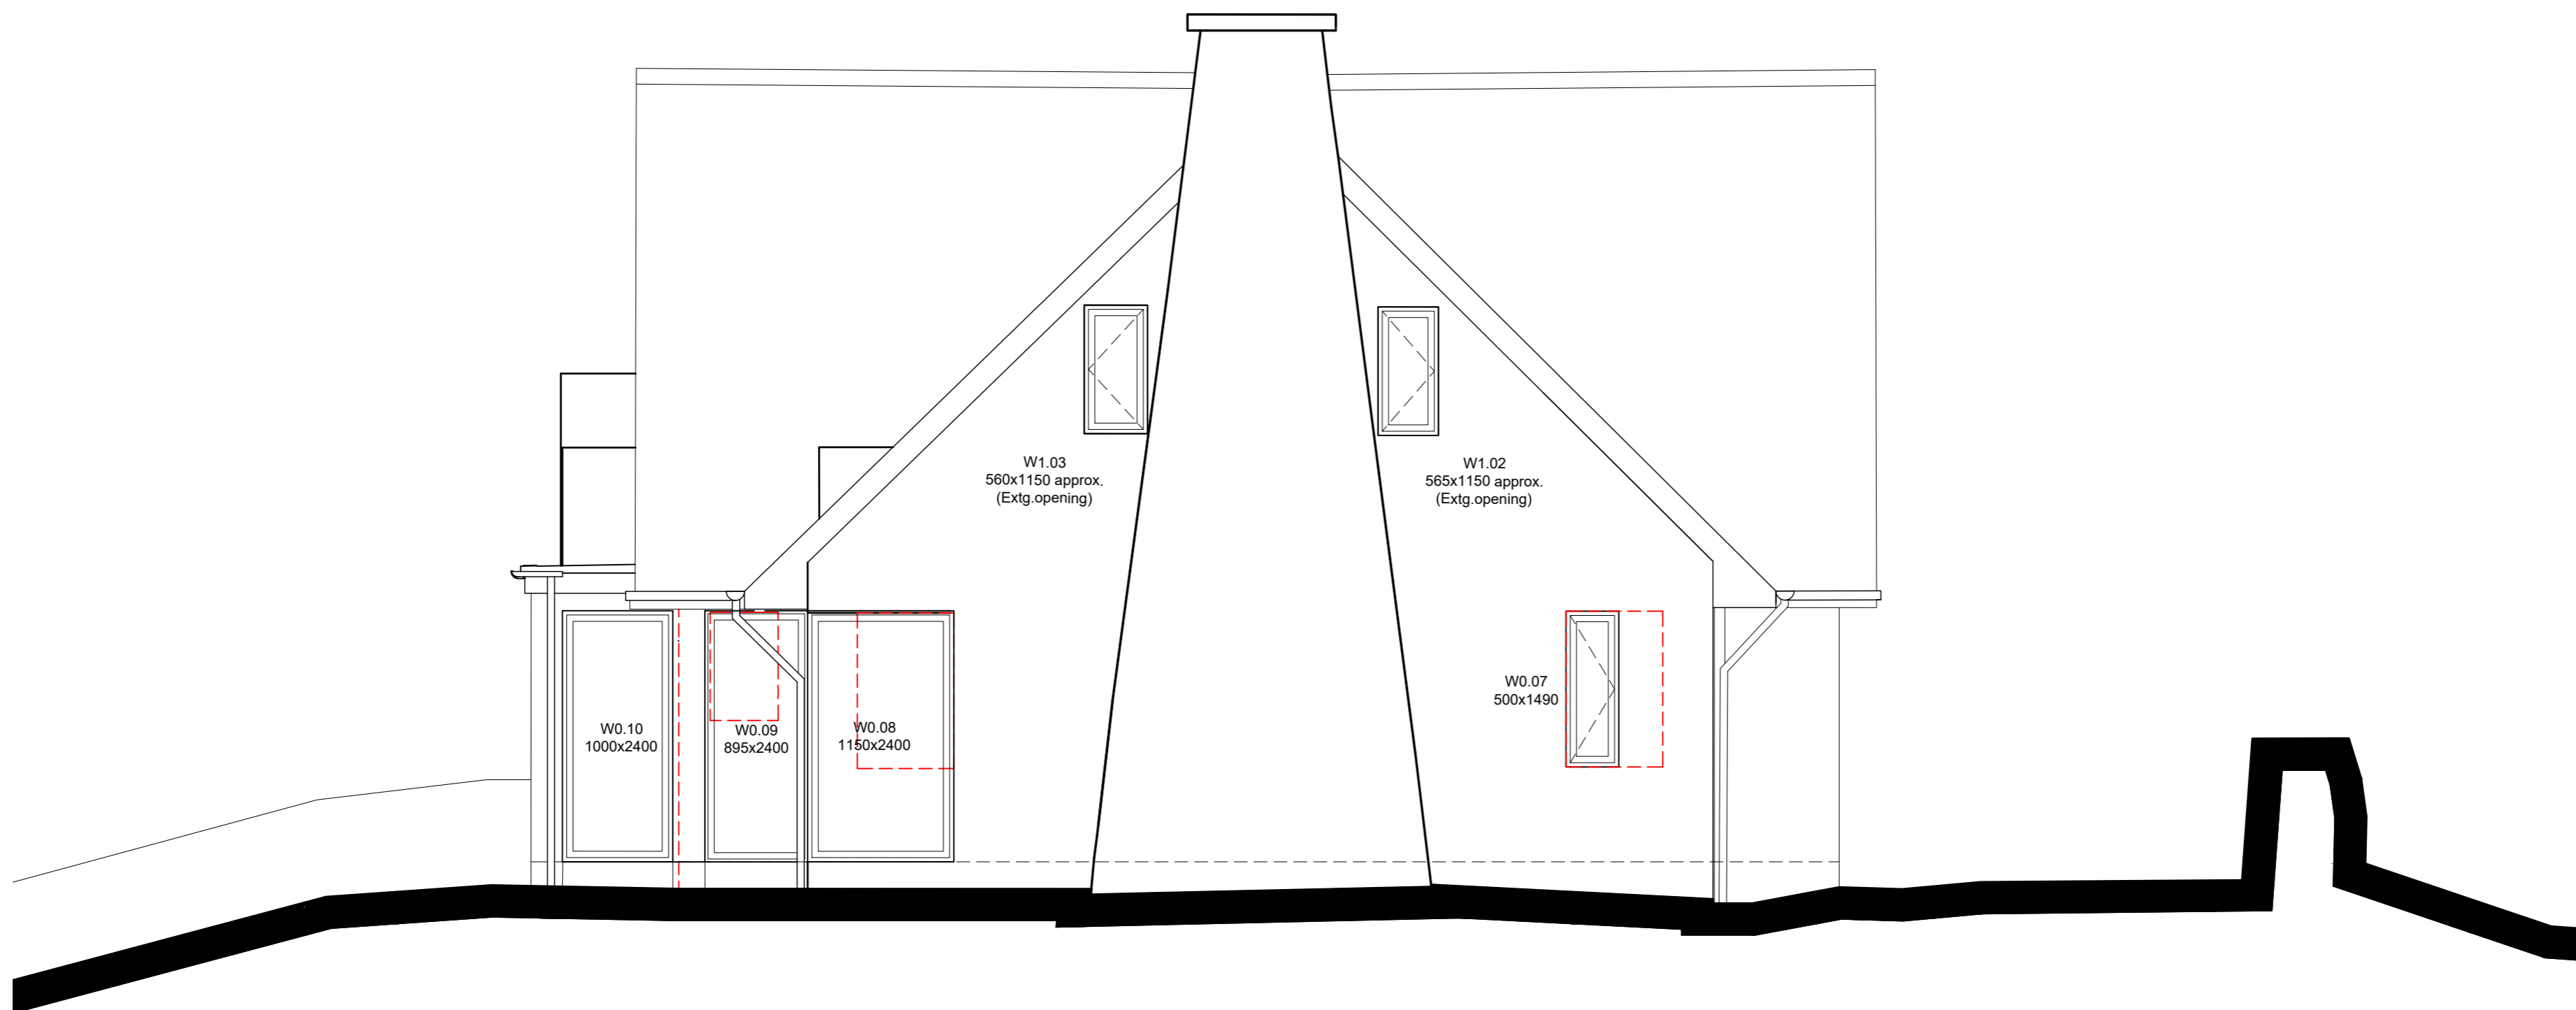


Rev	Date	Description	Drawn	Checked
1	22.02.17	Building Regulations issue.	HC	

Issued for:

BUILDING REGULATIONS

Project/Client:	Project No:
LONGACRE, RINGMORE RD	471605
SHALDON, TQ14 0ET	Draw No:
MR & MRS HEATH	L(20)11
	Rev:
	-
Scale:	
1:50	@A2
Drawn By:	Date:
HC	22.02.17
Checked By:	Date:

- NOTES:
1. ALL PROPOSALS ARE DRAWN AS HAND.
 2. ALL DRAWINGS AT 1:50 SCALE UNLESS STATED OTHERWISE.
 3. DO NOT SCALE DRAWINGS - USE FIGURED DIMENSIONS ONLY.
 4. ALL DIMENSIONS ARE IN MILLIMETERS UNLESS OTHERWISE STATED.
 5. ALL DIMENSIONS TO BE CHECKED ON SITE.
 6. DRAWING TO BE READ IN ACCORDANCE WITH ALL CURRENT SCHEDULE, SPECIFICATIONS, STANDARD CONSTRUCTION DETAILS, PLUS ALL BESPOKE CONSTRUCTION DETAILS RELEVANT TO THE PROJECT.
 7. ANY INACCURACIES FOUND ON THE DRAWINGS OR SPECIFICATIONS ARE TO BE REPORTED TO THE ARCHITECT IMMEDIATELY.
 8. IF IN DOUBT ASK!

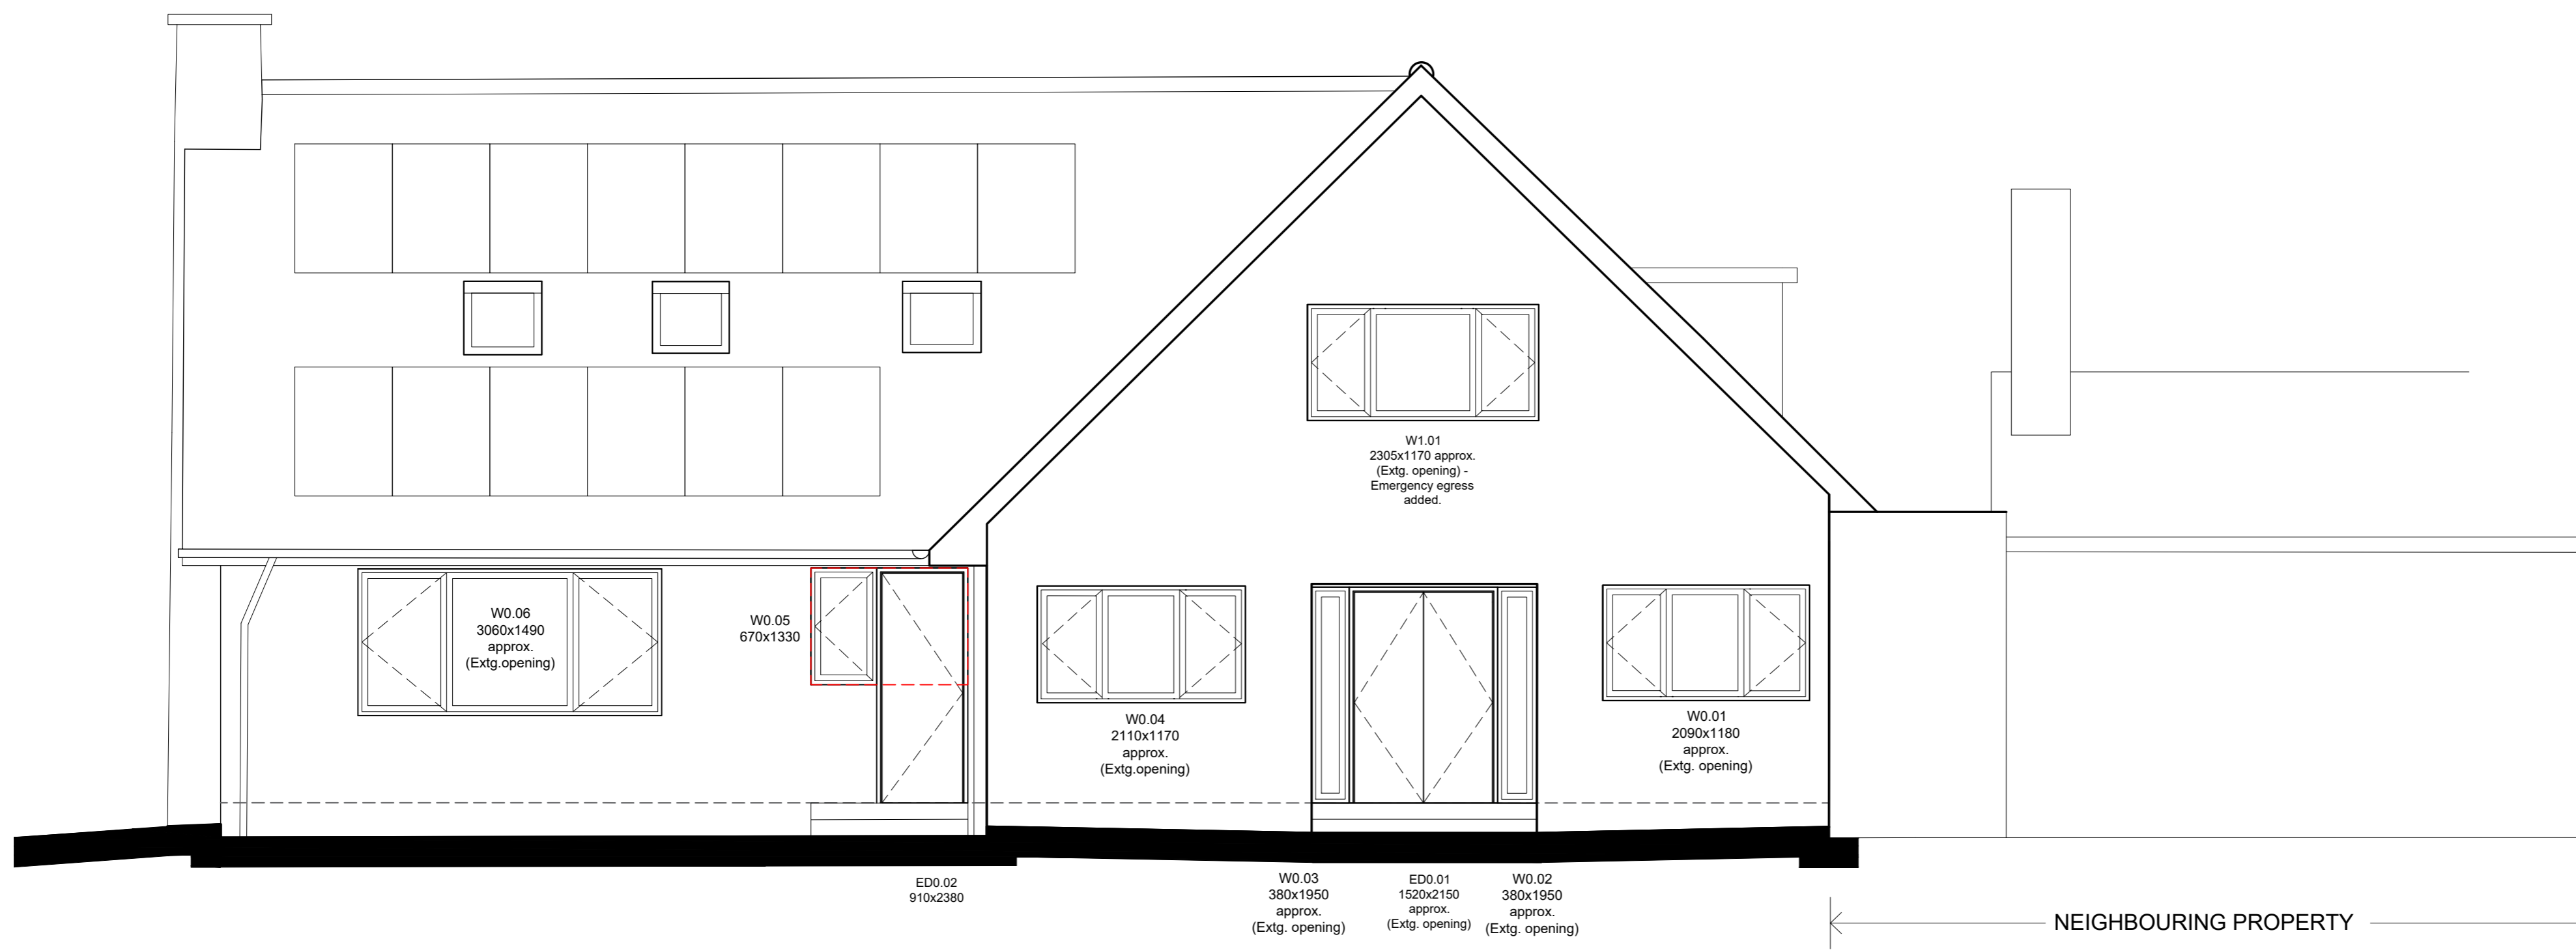

Rev	Date	Drawn	Checked
1	20.02.17	Building Regulations Issue	HC

Issued for:

BUILDING REGULATIONS

Project/Client: LONGACRE, RINGMORE RD
 SHALDON, TQ14 0ET
 MR & MRS HEATH

Project No: 471605
 Draw No: L(20)10
 Rev: -


Scale: 1:50 @A2

Drawing: PROPOSED
 SOUTH EAST ELEVATION

Drawn By: HC
 Checked By: HC

Date: 22.02.17

- NOTES:
1. ALL PROPOSALS ARE DRAWN AS HAND.
 2. ALL DRAWINGS AT 1:50 SCALE UNLESS STATED OTHERWISE.
 3. DO NOT SCALE DRAWINGS - USE FIGURED DIMENSIONS ONLY.
 4. ALL DIMENSIONS ARE IN MILLIMETERS UNLESS OTHERWISE STATED.
 5. ALL DIMENSIONS TO BE CHECKED ON SITE.
 6. DRAWING TO BE READ IN ACCORDANCE WITH ALL CURRENT SCHEDULE, SPECIFICATIONS, STANDARD CONSTRUCTION DETAILS, PLUS ALL RESPONSE CONSTRUCTION DETAILS RELEVANT TO THE PROJECT.
 7. ANY INACCURACIES FOUND ON THE DRAWINGS OR SPECIFICATIONS ARE TO BE REPORTED TO THE ARCHITECT IMMEDIATELY.
 8. IF IN DOUBT ASK!

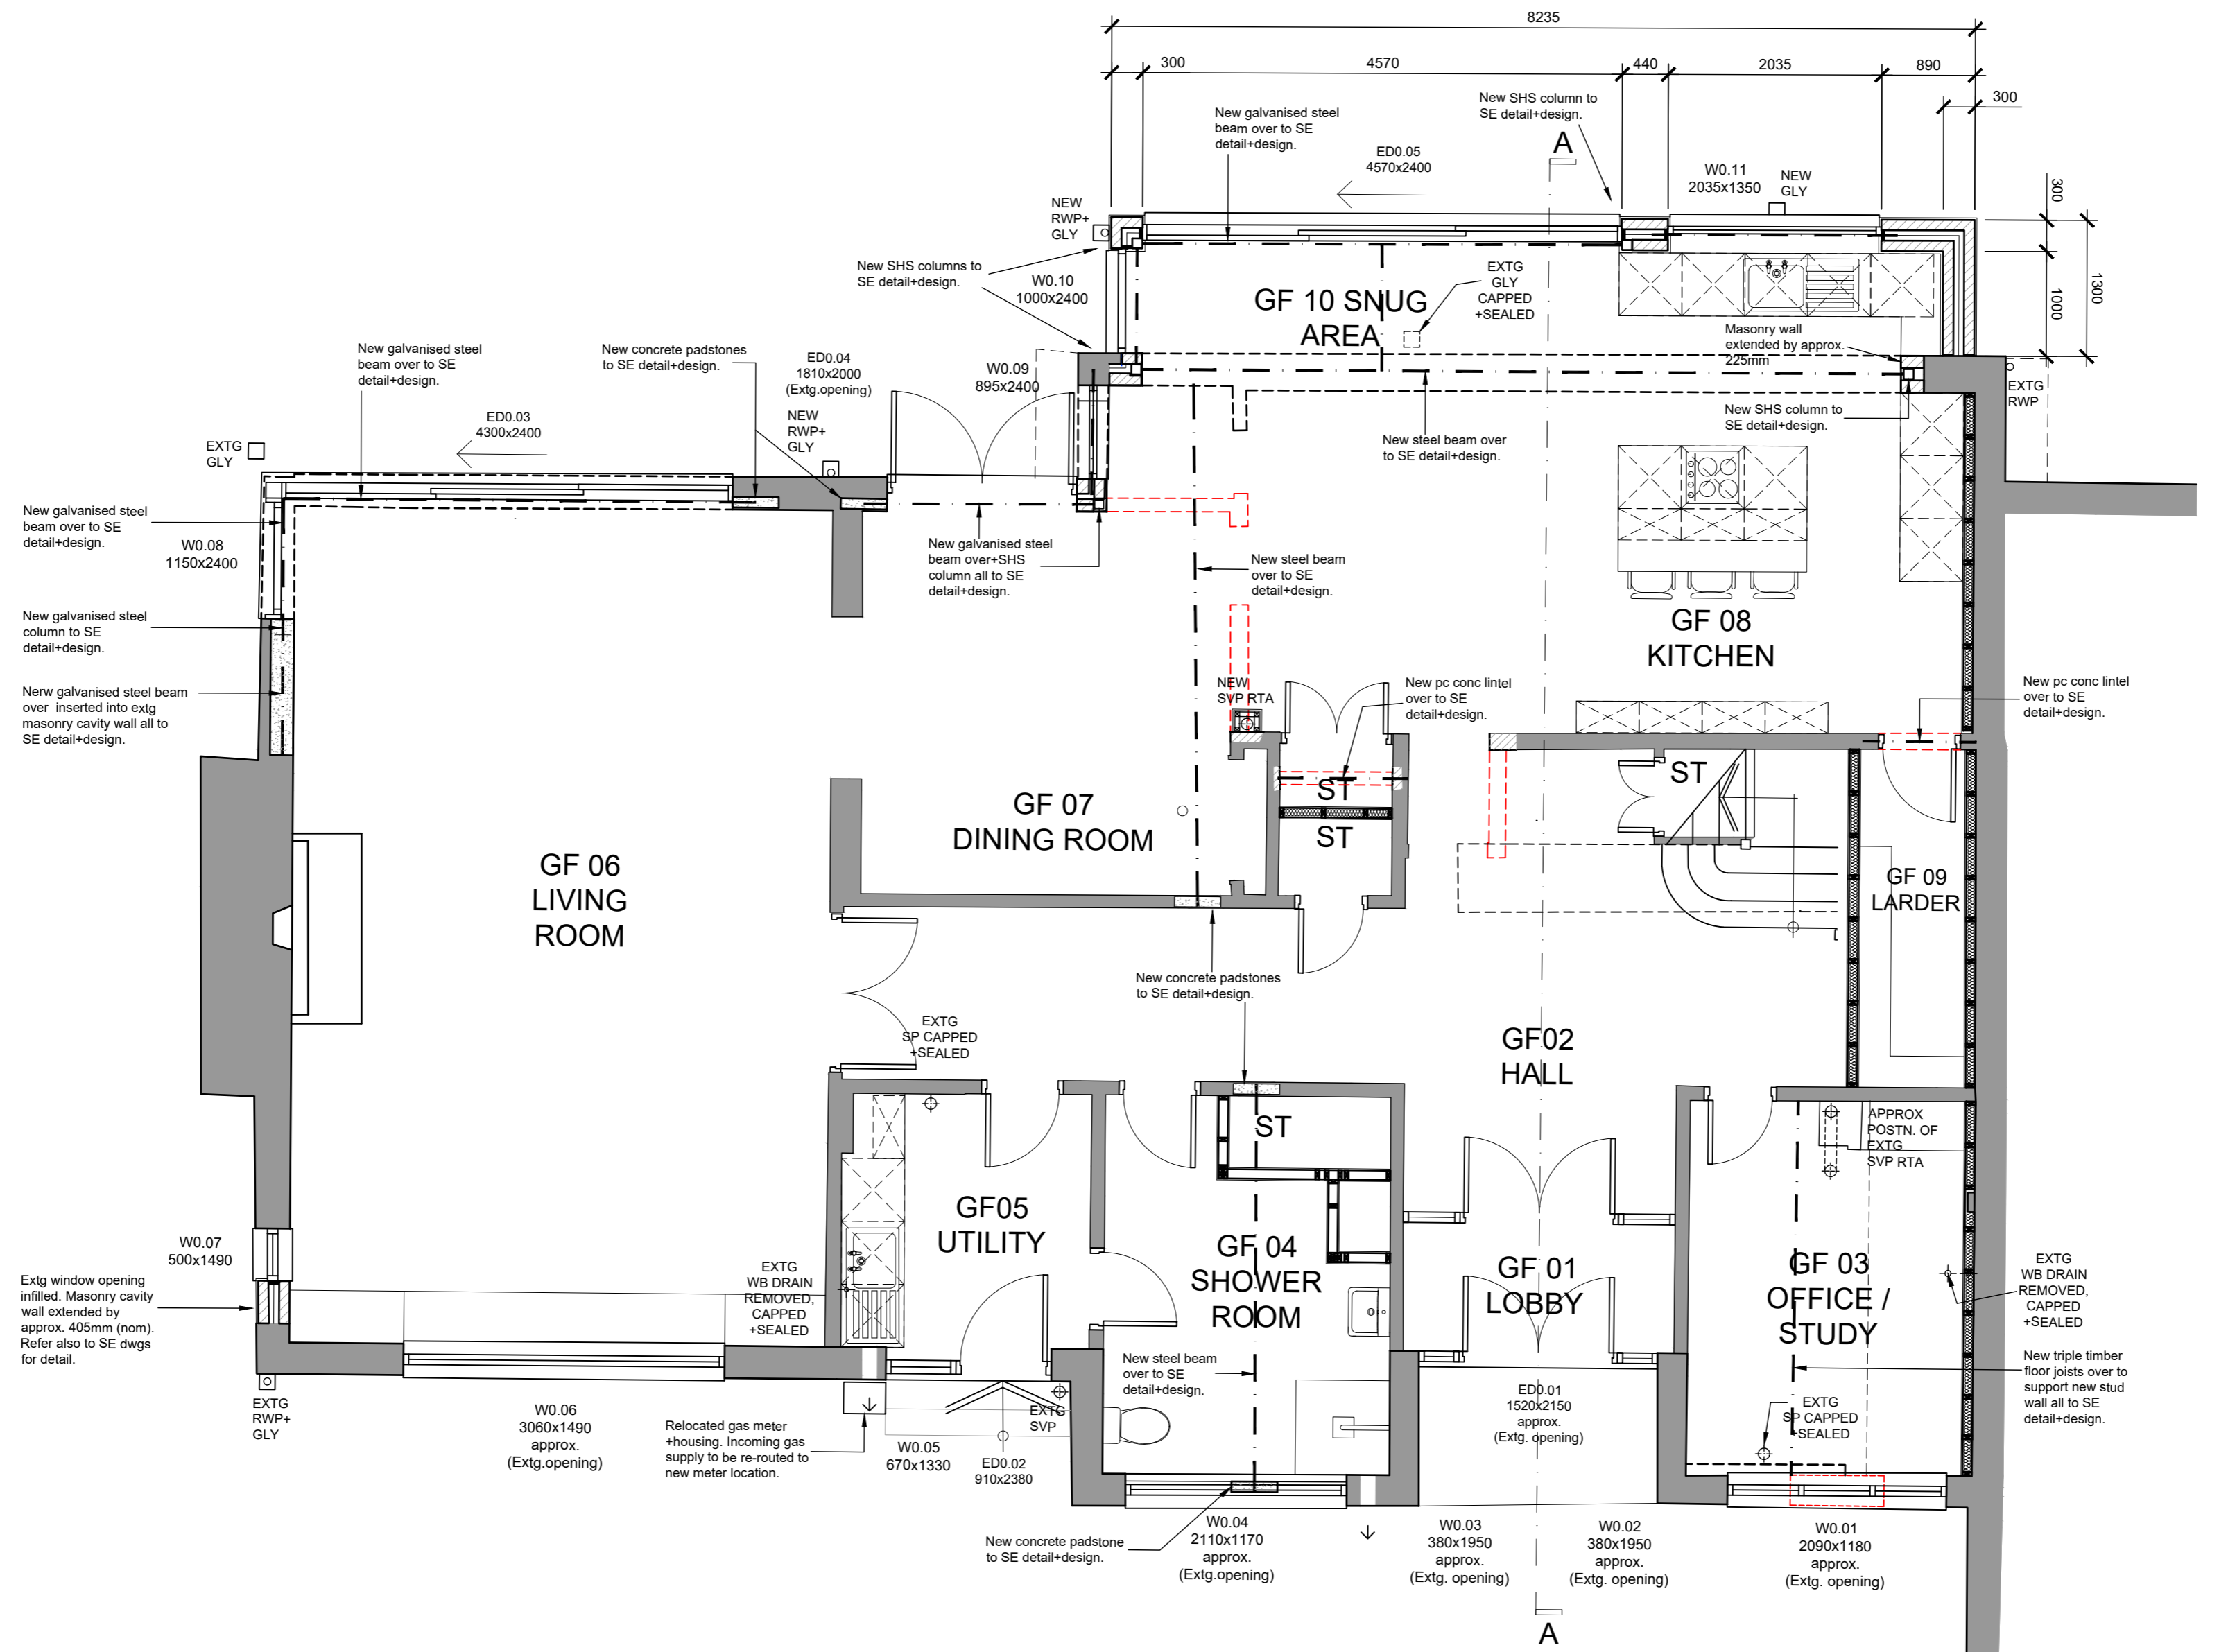

Rev	Date	Drawn	Checked
1	20.02.17	Building Regulations Issue	HC

Issued for:


BUILDING REGULATIONS

Project Client: LONGACRE, RINGMORE RD SHALDON, TQ14 0ET
 Project No: 471605
 Draw No: L(20)01
 MR & MRS HEATH

Scale: 1:50 @A2

Drawing: PROPOSED
 Drawn By: HC
 Date: 22.02.17
 Checked By: HC

- NOTES:
1. ALL PROPOSALS ARE DRAWN AS HAND.
 2. ALL DRAWINGS AT 1:50 SCALE UNLESS STATED OTHERWISE.
 3. DO NOT SCALE DRAWINGS - USE FIGURED DIMENSIONS ONLY.
 4. ALL DIMENSIONS ARE IN MILLIMETERS UNLESS OTHERWISE STATED.
 5. ALL DIMENSIONS TO BE CHECKED ON SITE.
 6. DRAWING TO BE READ IN ACCORDANCE WITH ALL CURRENT SCHEDULE, SPECIFICATIONS, STANDARD CONSTRUCTION DETAILS, PLUS ALL RESPONSE CONSTRUCTION DETAILS RELEVANT TO THE PROJECT.
 7. ANY INACCURACIES FOUND ON THE DRAWINGS OR SPECIFICATIONS ARE TO BE REPORTED TO THE ARCHITECT IMMEDIATELY.
 8. IF IN DOUBT ASK!

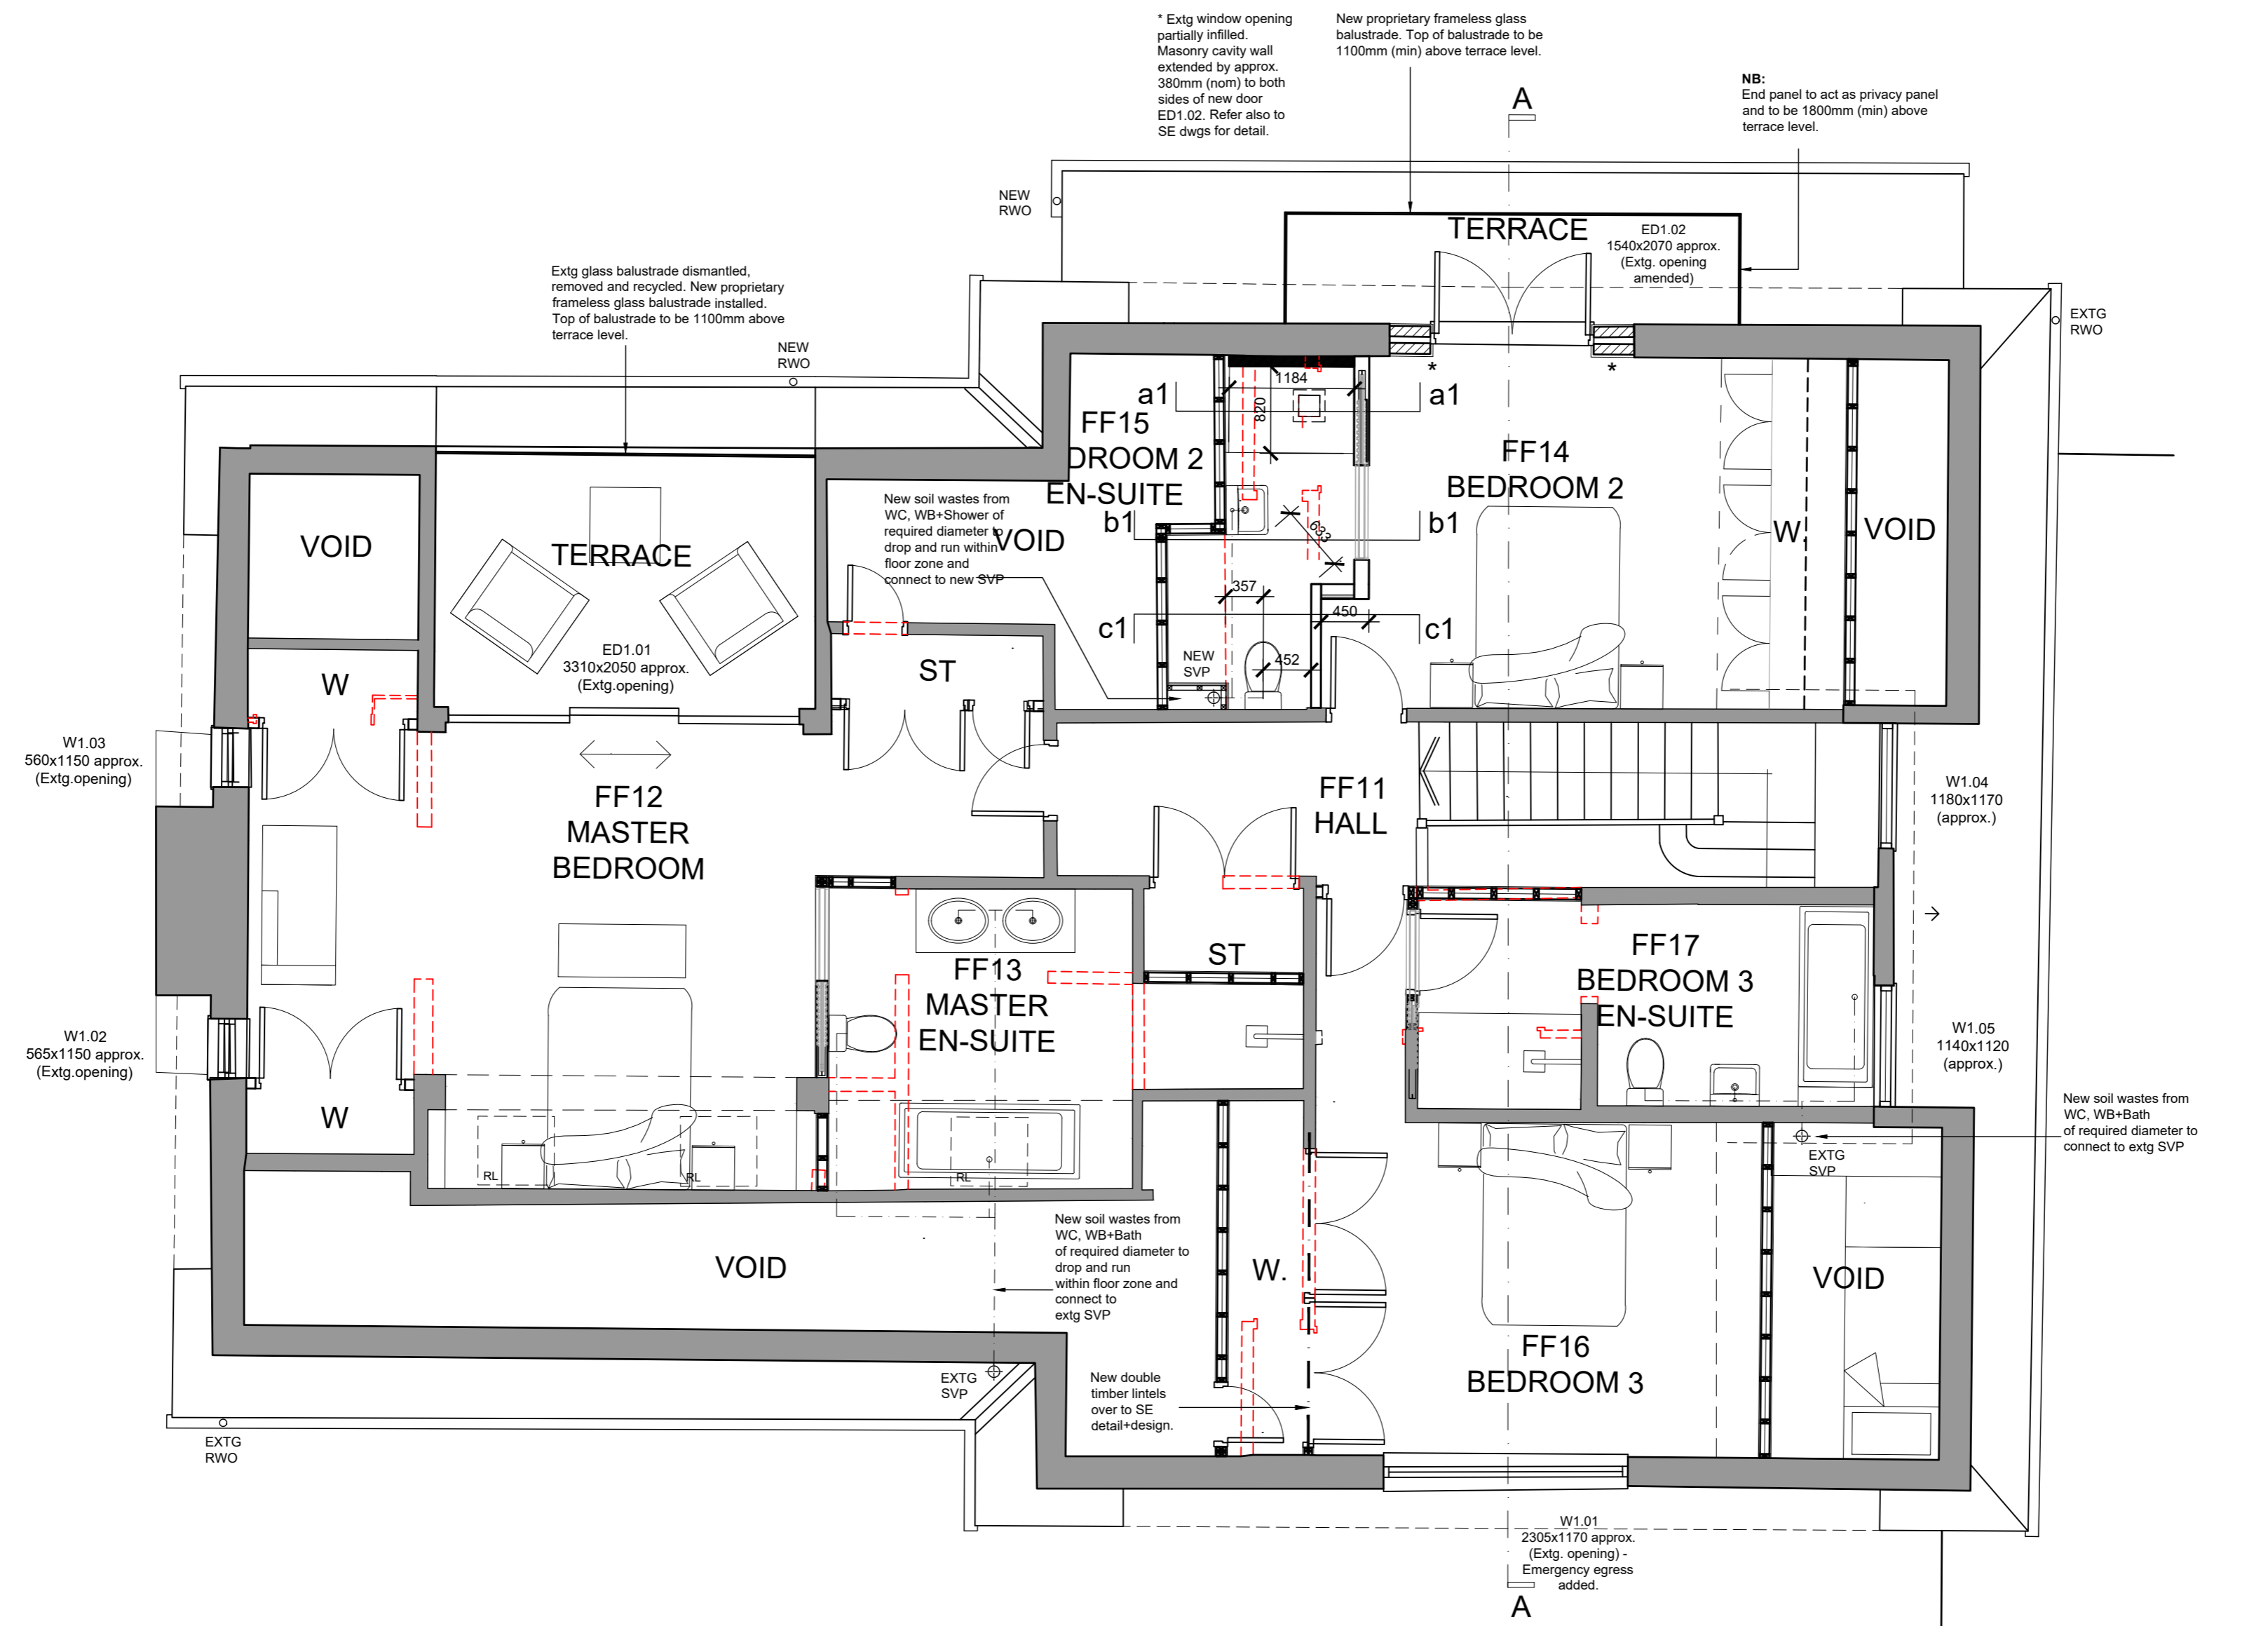

Rev	Date	Drawn	Checked
1	20.02.17	Building Regulations Issue	HC

Issued for:

BUILDING REGULATIONS

Project Client: LONGACRE, RINGMORE RD SHALDON, TQ14 0ET MR & MRS HEATH

Project No: 471605

Draw No: L(20)02

Scale: 1:50 @A2

Proposed

Drawn By: HC

Checked By: HC

Date: 22.02.17

IN-EX DESIGN