



**Material key:**

- 1 Frameless glass balustrade.
- 2 Double glazed PPC metal windows & Doors.
- 3 Double glazed UPVC Windows & Doors. Colour to match PPC Metal.
- 4 White Render.
- 5 Grey Render.
- 6 Porcelain Wall Tiles.
- 7 Stone Wall Cladding.
- 8 PV & Solar Panels.
- 9 Concrete Stair.
- 10 Single Ply Roof.
- 11 Green Roof.
- 12 Recon Stone Capping.
- 13 PCC Metal Garage Doors.

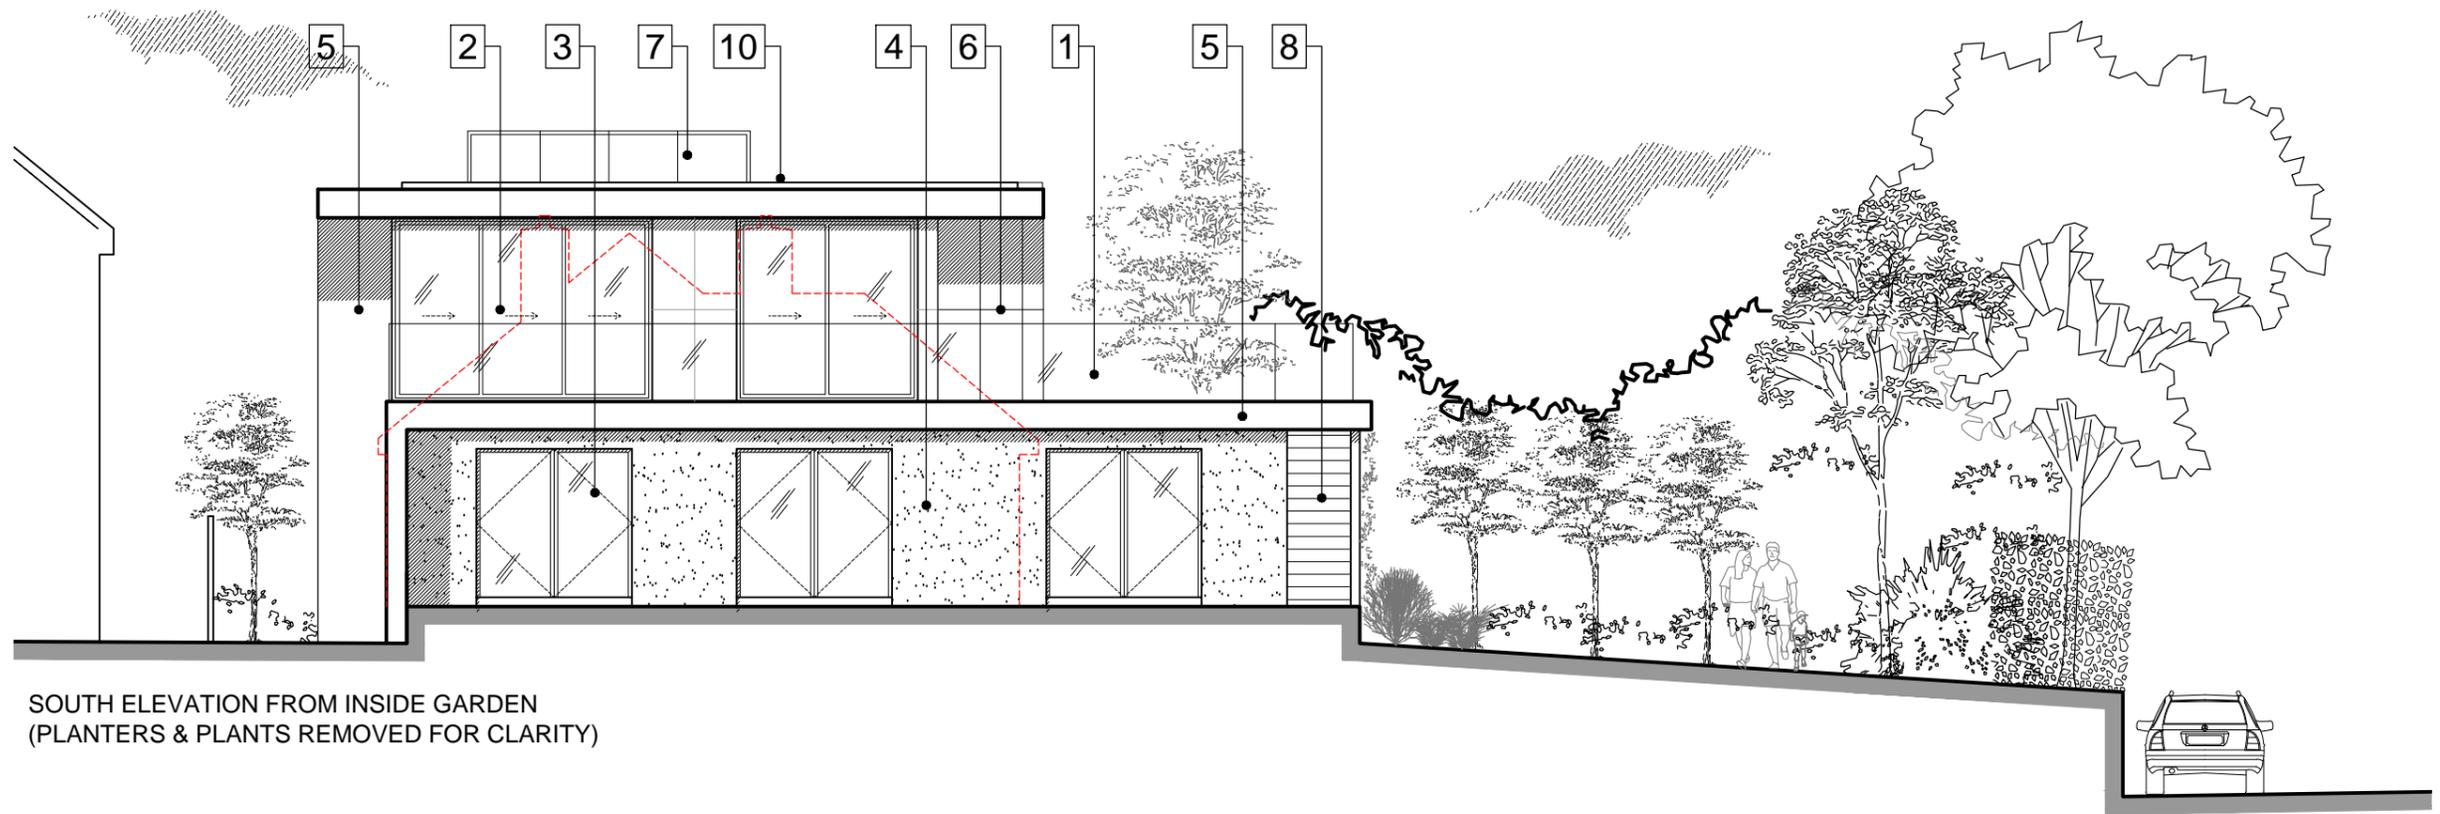


SOUTH ELEVATION FROM INSIDE GARDEN  
(PLANTERS & PLANTS REMOVED FOR CLARITY)

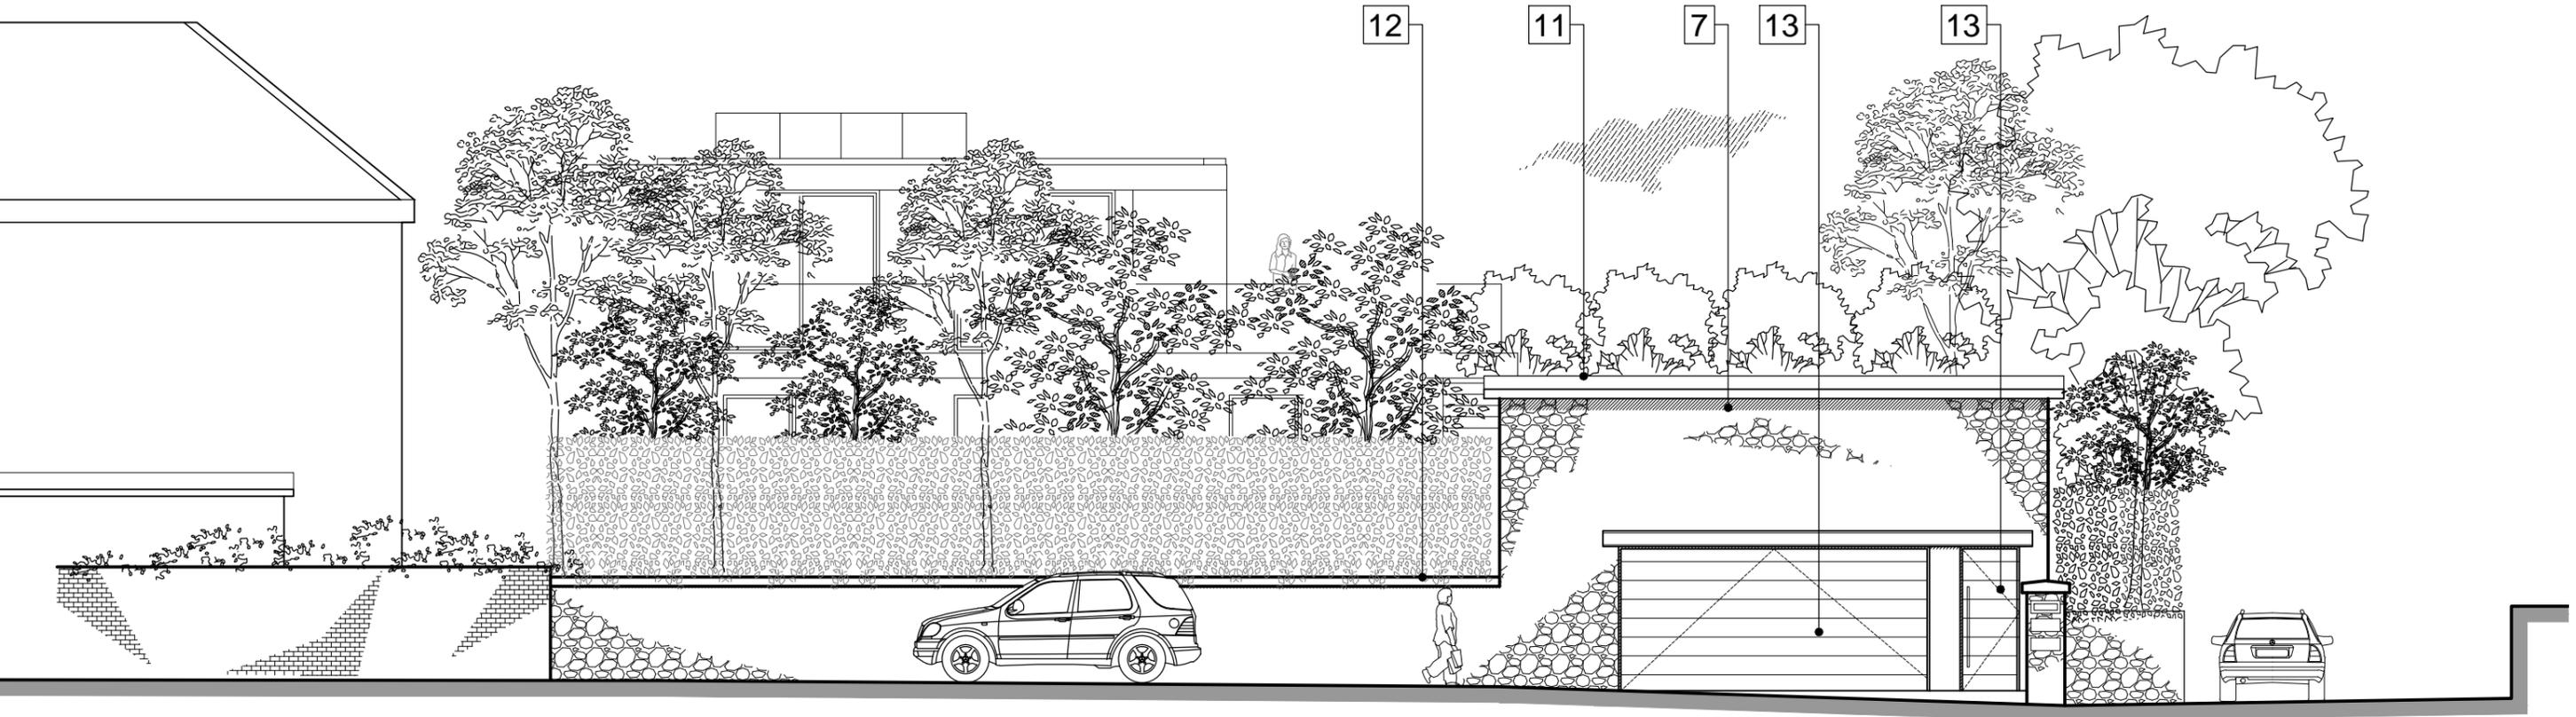


SOUTH ELEVATION



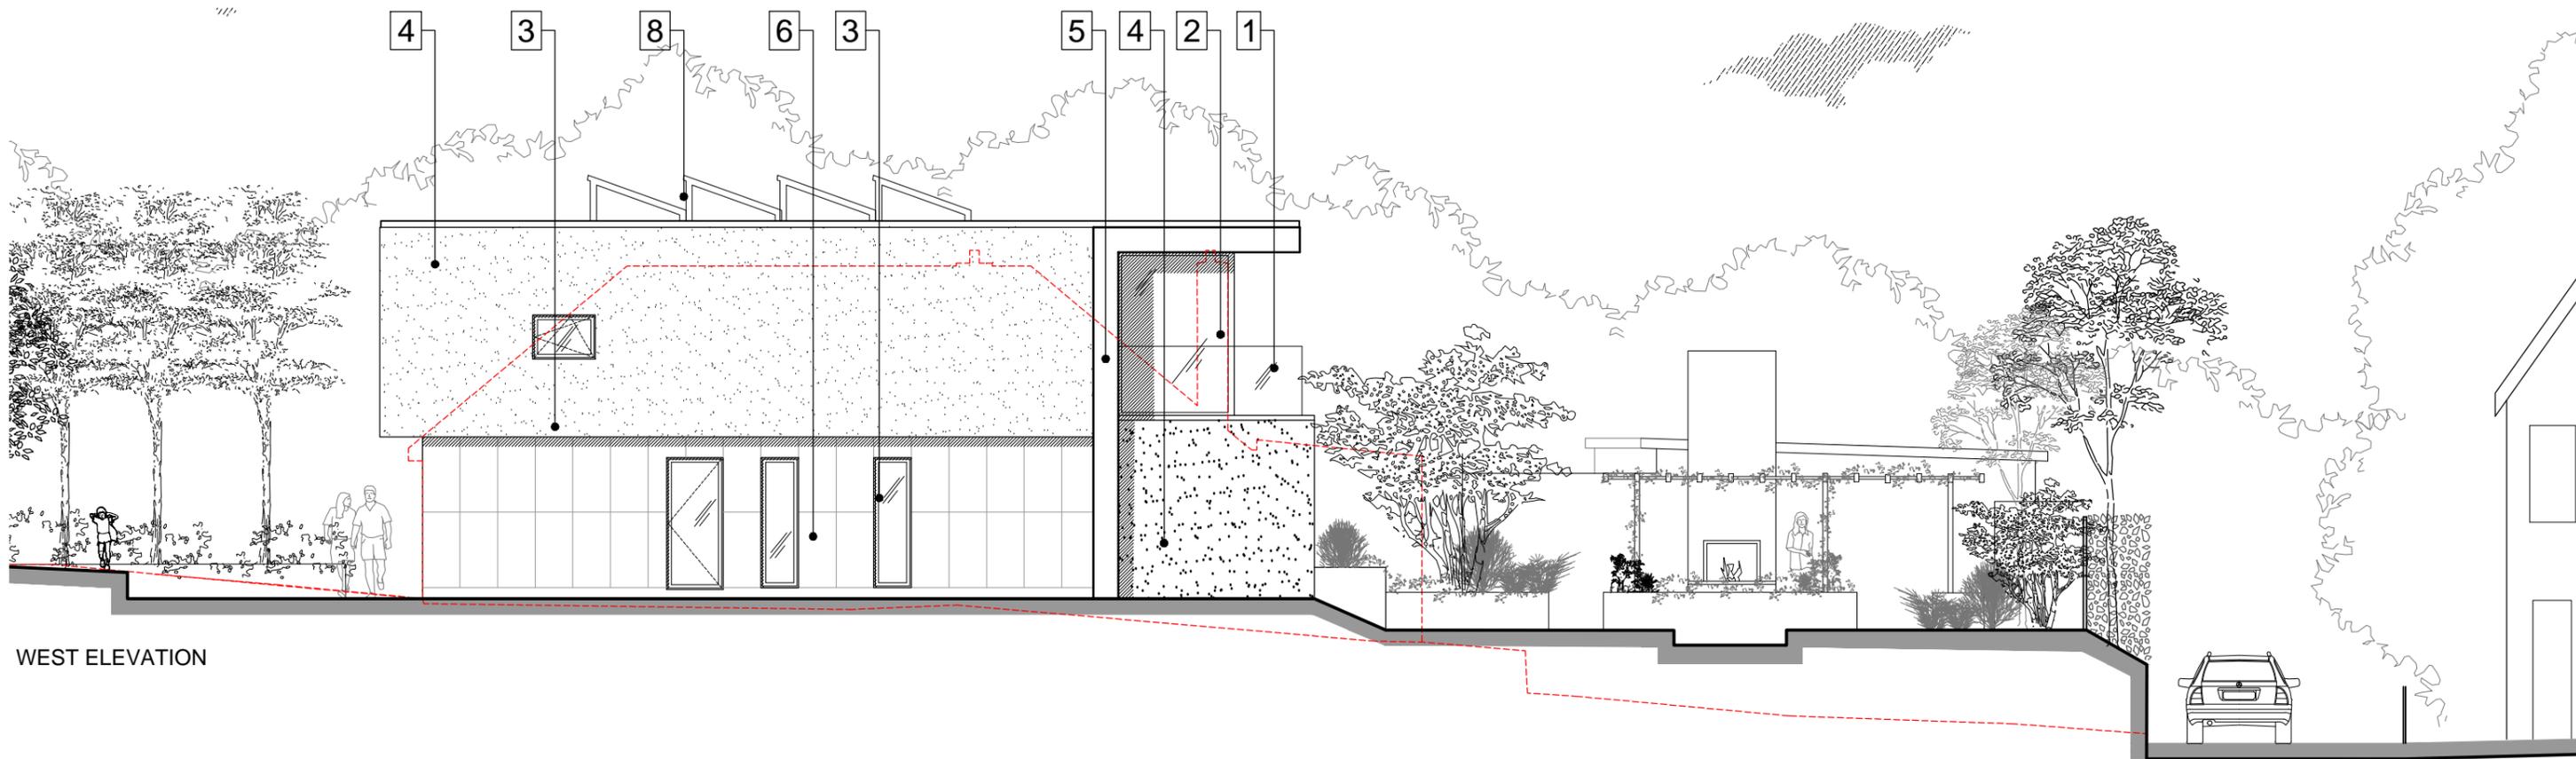


WEST ELEVATION


- Material key:**
- 1 Frameless glass balustrade.
  - 2 Double glazed PPC metal windows & Doors.
  - 3 Double glazed UPVC Windows & Doors. Colour to match PPC Metal.
  - 4 White Render.
  - 5 Grey Render.
  - 6 Porcelain Wall Tiles.
  - 7 Stone Wall Cladding.
  - 8 PV & Solar Panels.
  - 9 Concrete Stair.
  - 10 Single Ply Roof.
  - 11 Green Roof.
  - 12 Recon Stone Capping.
  - 13 PCC Metal Garage Doors.

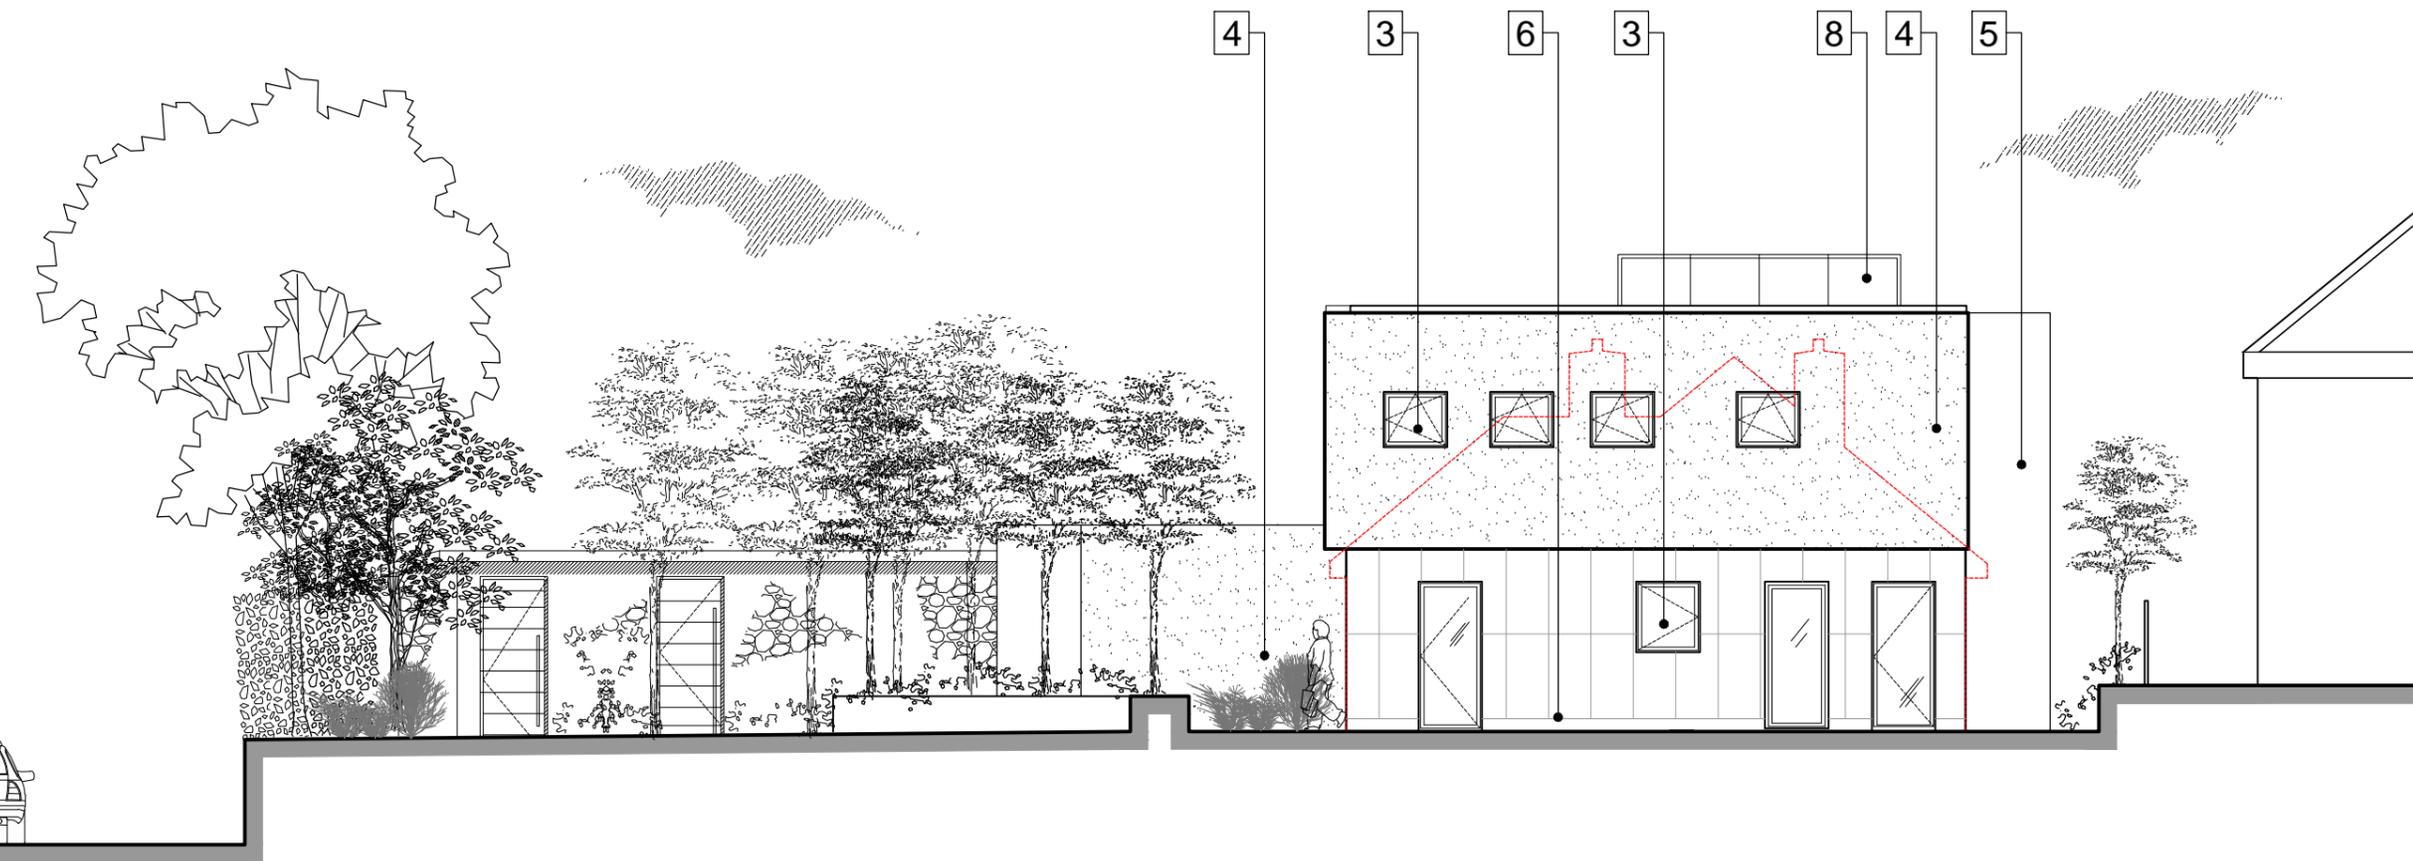


NORTH ELEVATION

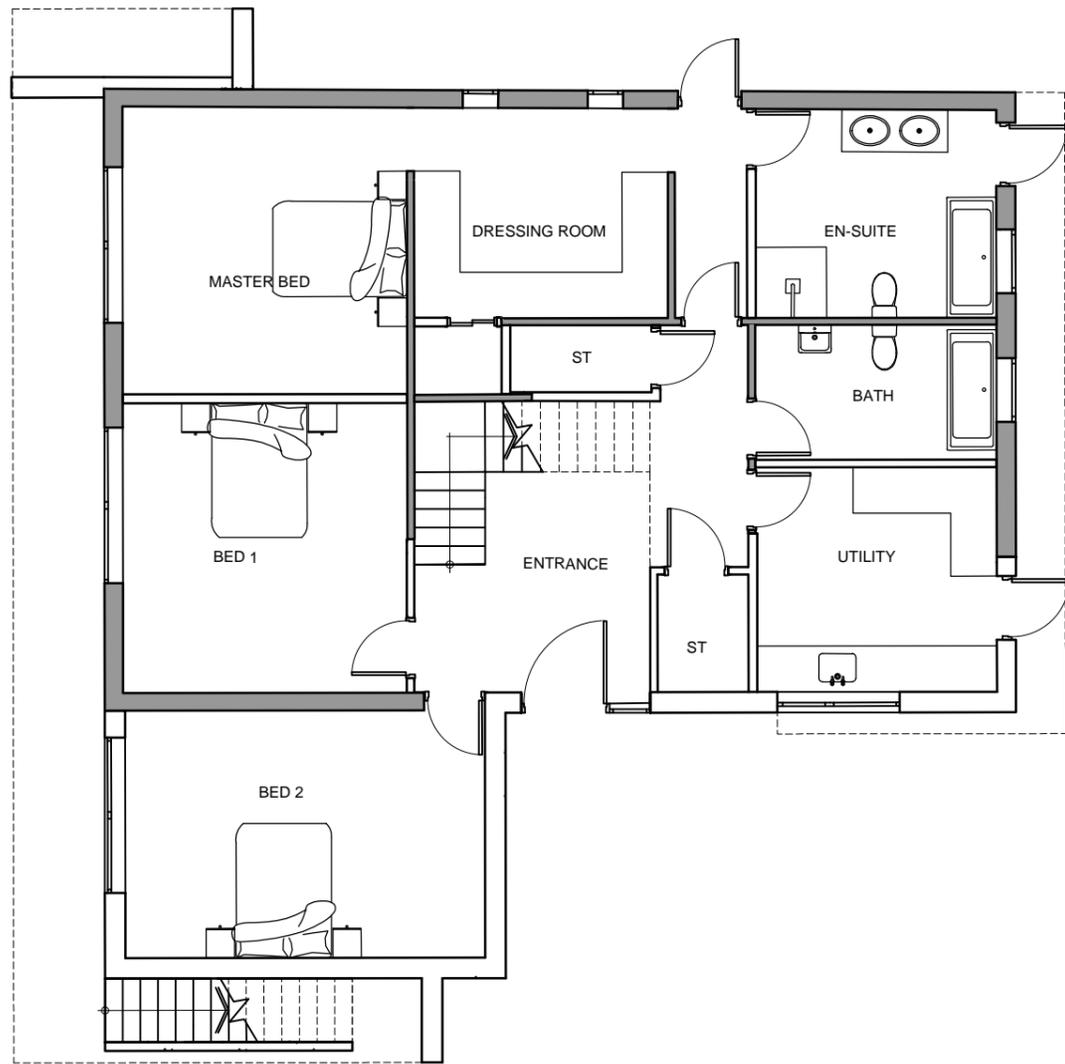


HOUSE GROUND FLOOR

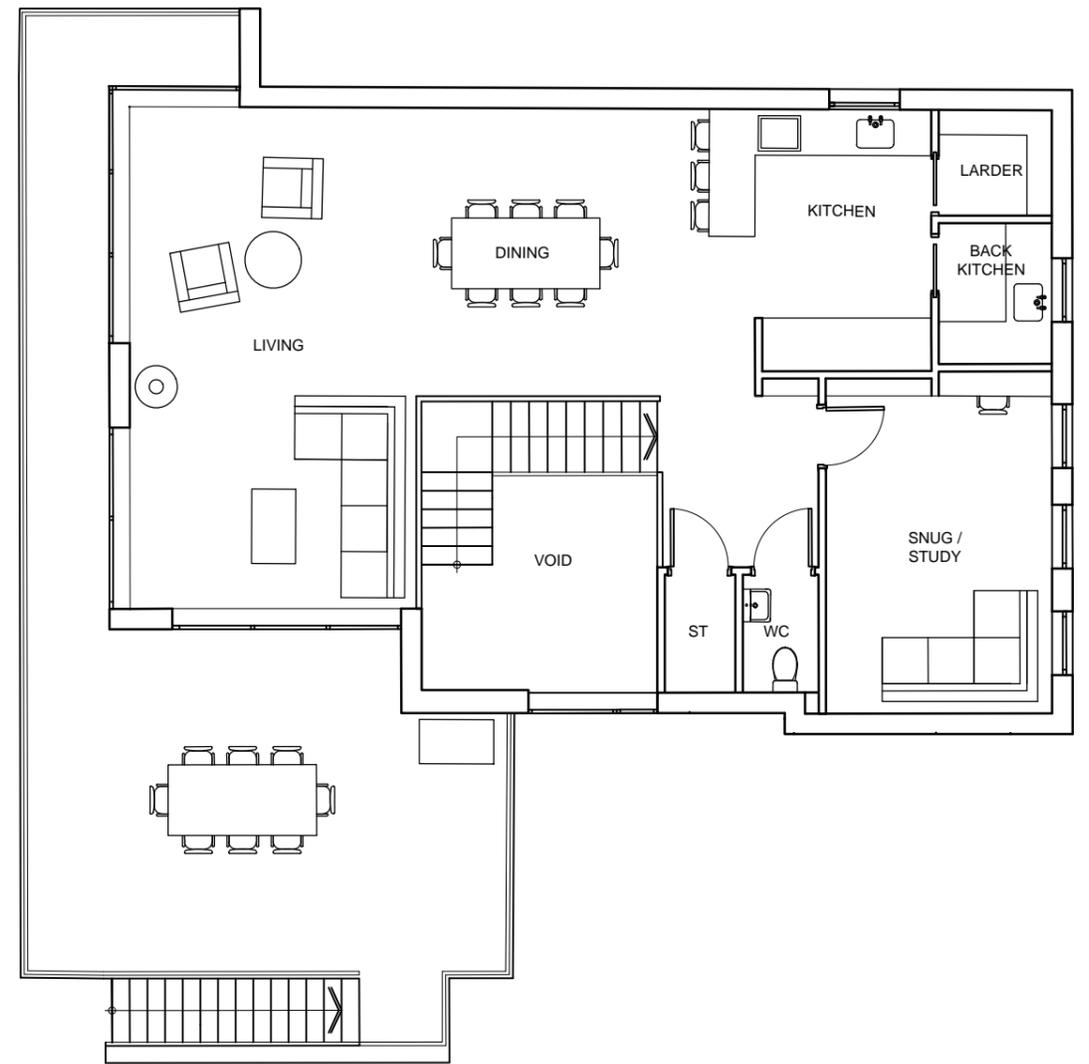


HOUSE FIRST FLOOR

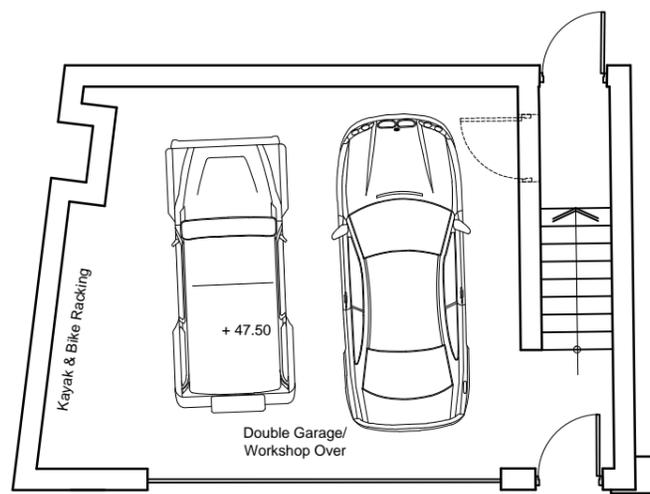


GARAGE GROUND FLOOR

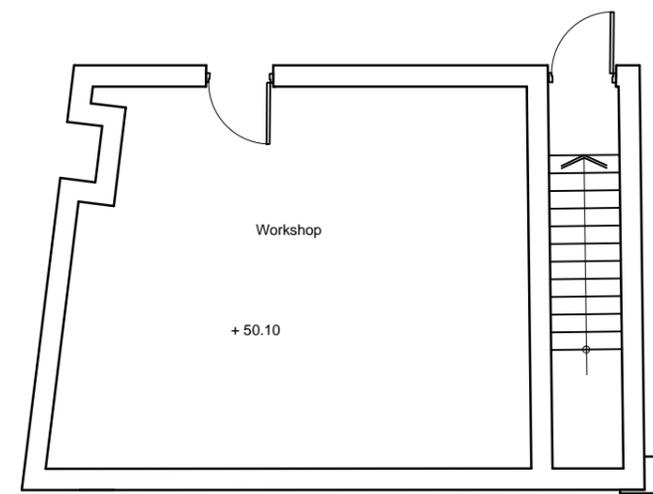

GARAGE FIRST FLOOR

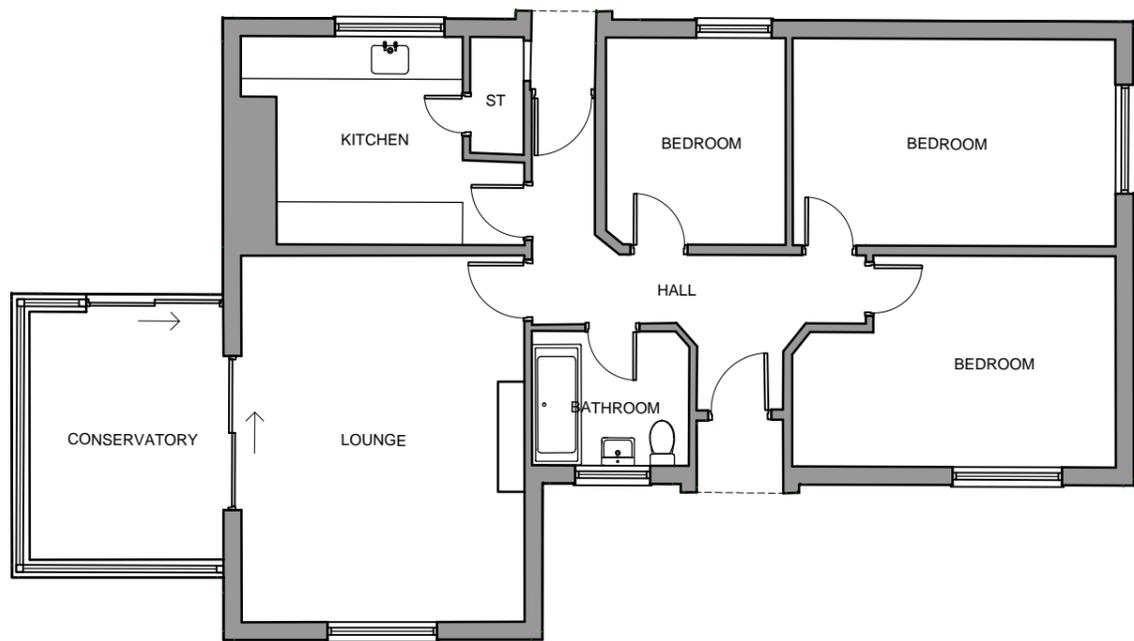


GROUND FLOOR

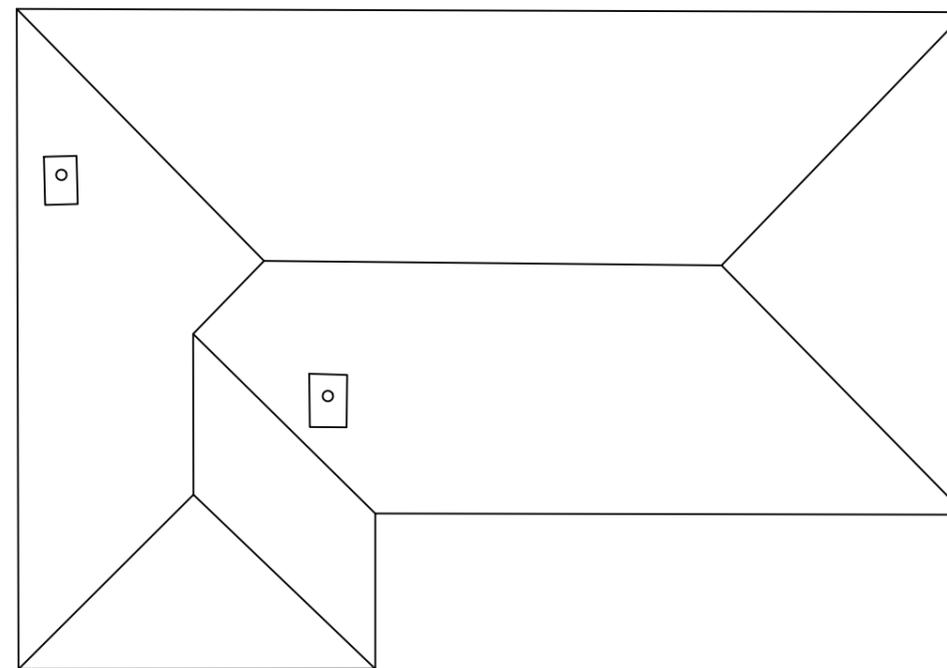

ROOF PLAN



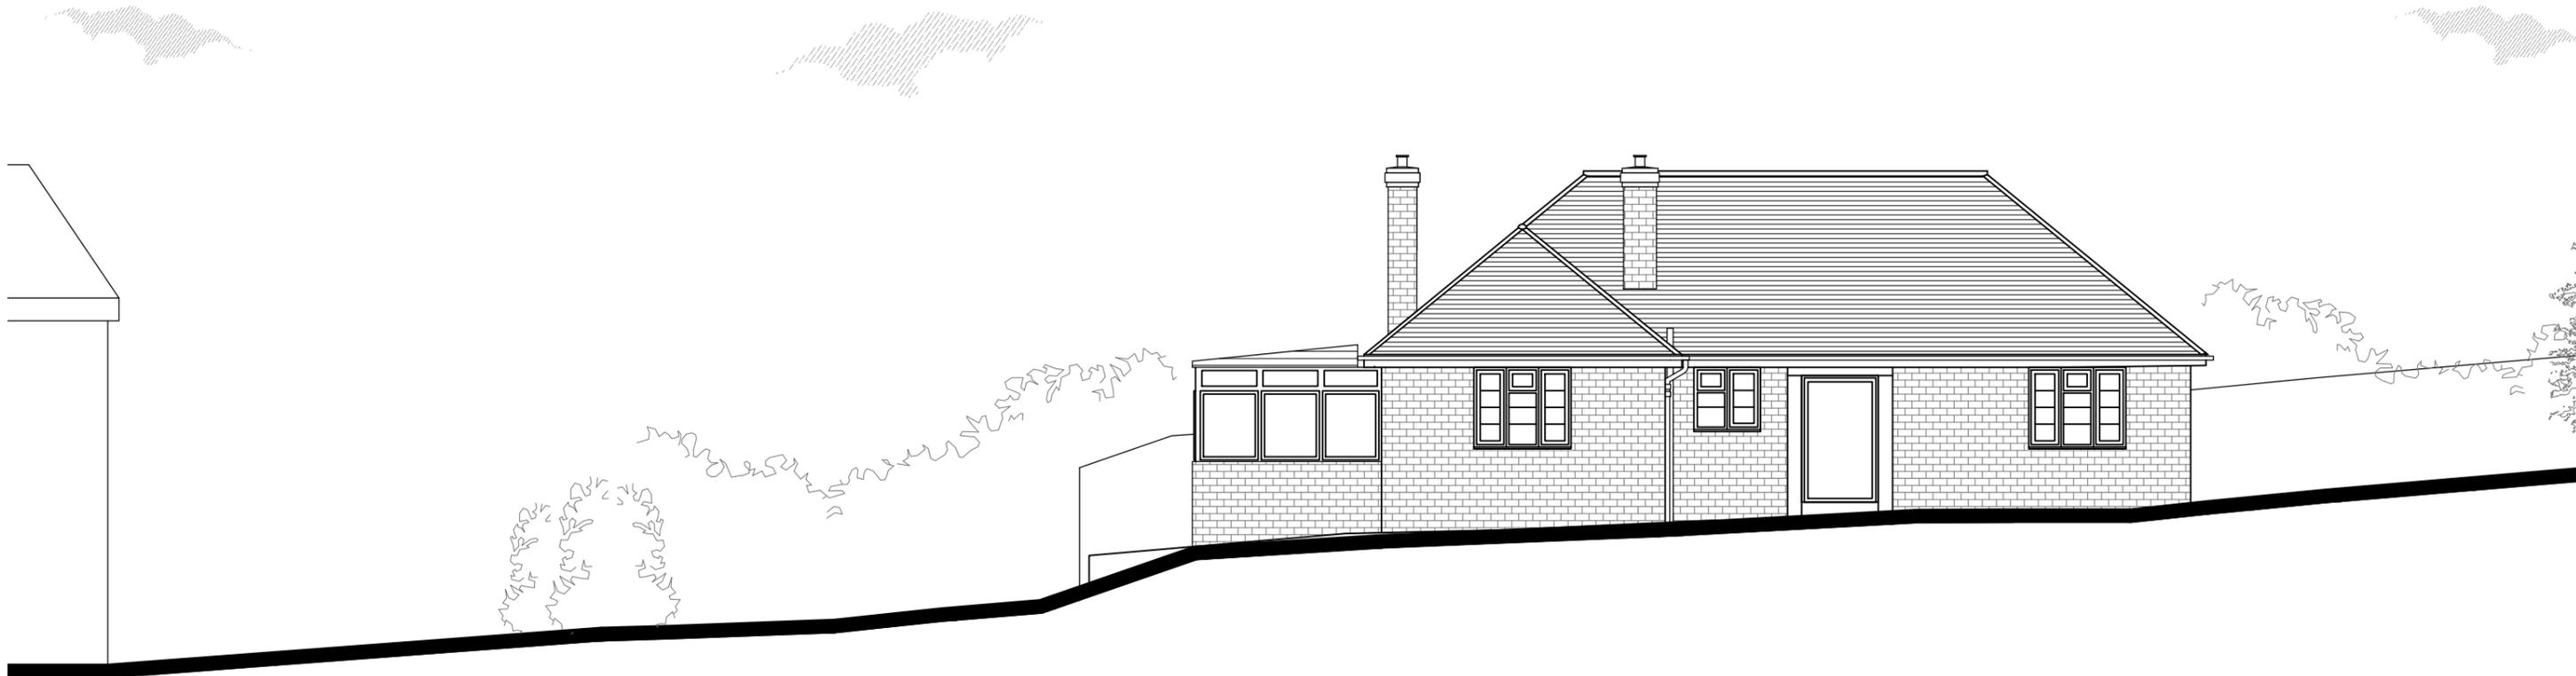

EAST ELEVATION




EXISTING PHOTOGRAPHS



Material key:

- 1 Frameless glass balustrade.
- 2 Double glazed PPC metal windows & Doors.
- 3 Double glazed UPVC Windows & Doors. Colour to match PPC Metal.
- 4 White Render.
- 5 Grey Render.
- 6 Porcelain Wall Tiles.
- 7 Stone Wall Cladding.
- 8 PV & Solar Panels.
- 9 Concrete Stair.
- 10 Single Ply Roof.
- 11 Green Roof.
- 12 Recon Stone Capping.
- 13 PCC Metal Garage Doors.

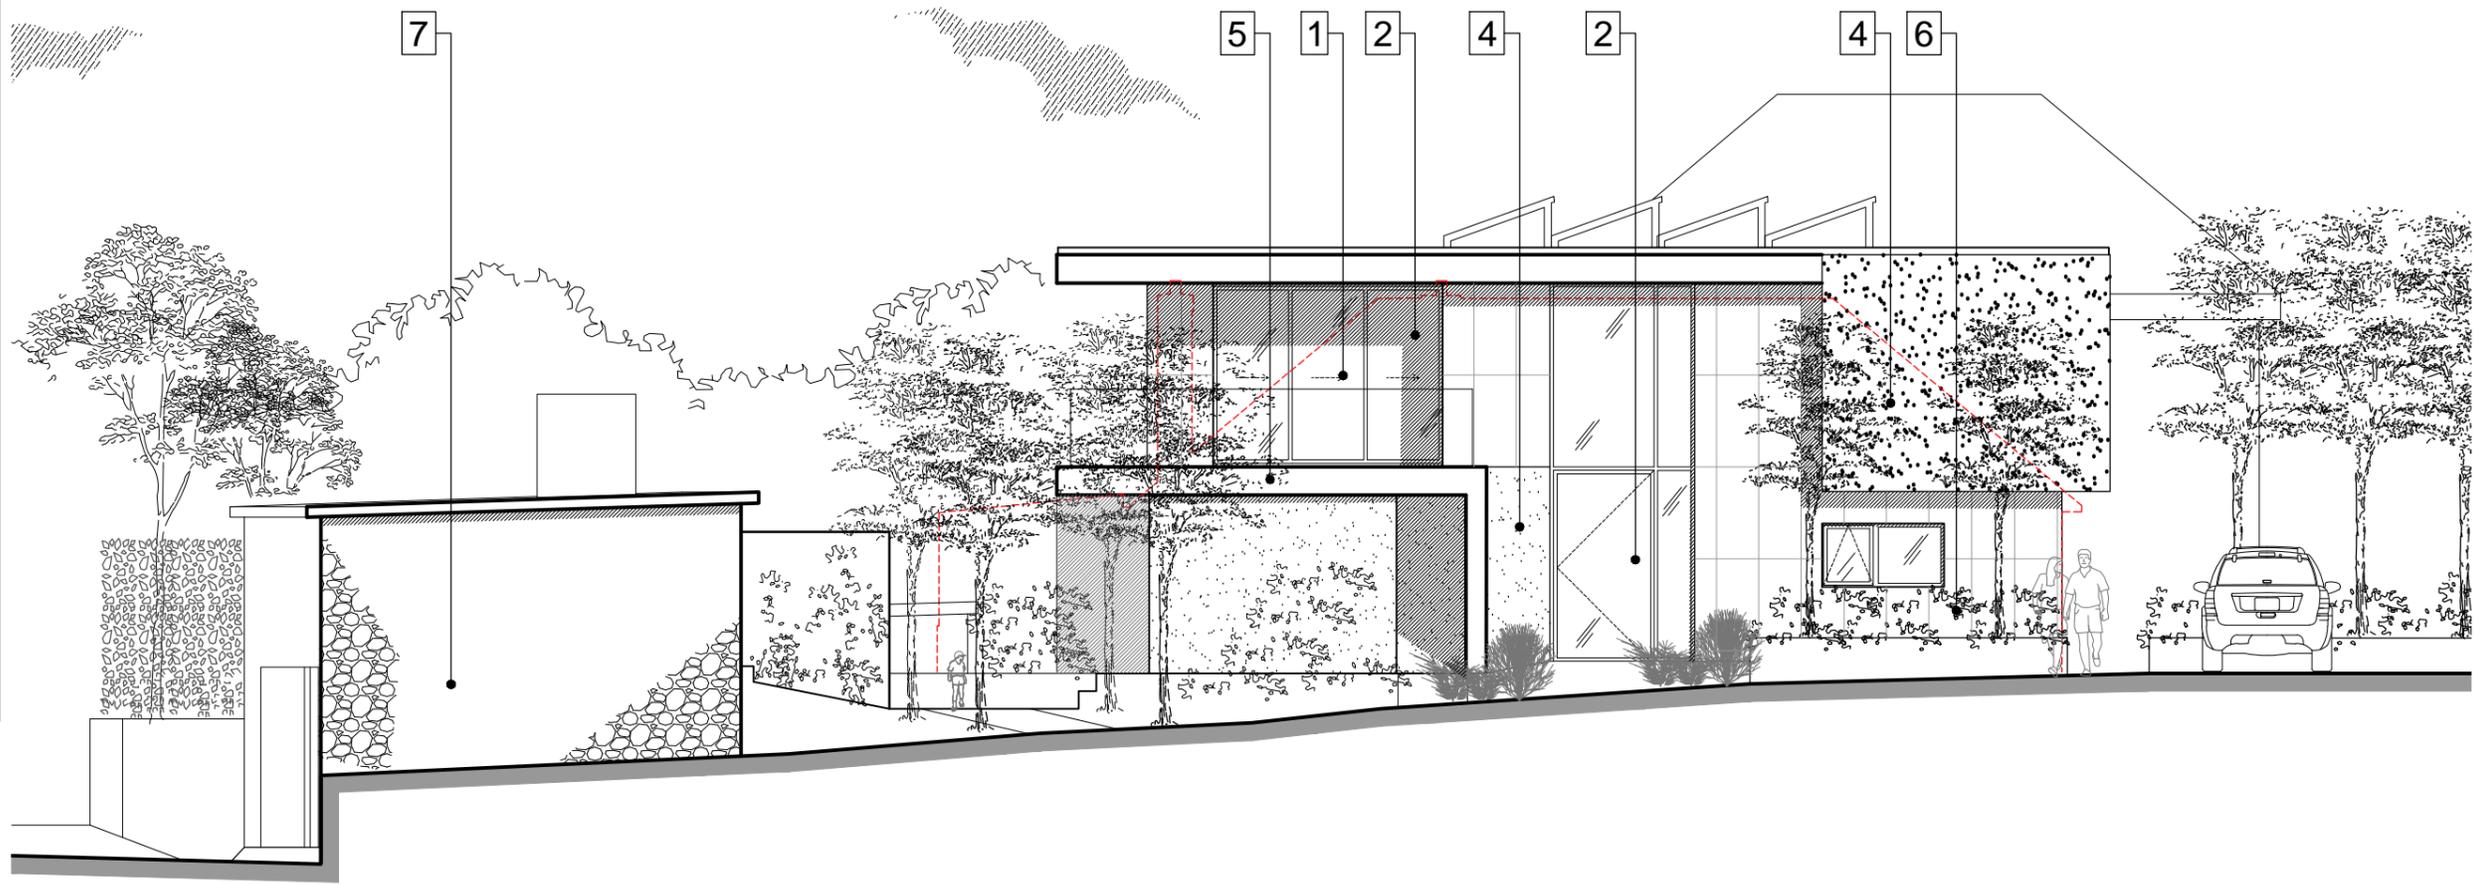

EAST ELEVATION



MATERIAL PRECEDENT IMAGES

