





PLANTING STYLE — ARCHITECTURAL
GREENS WITH POPS OF COLOUR

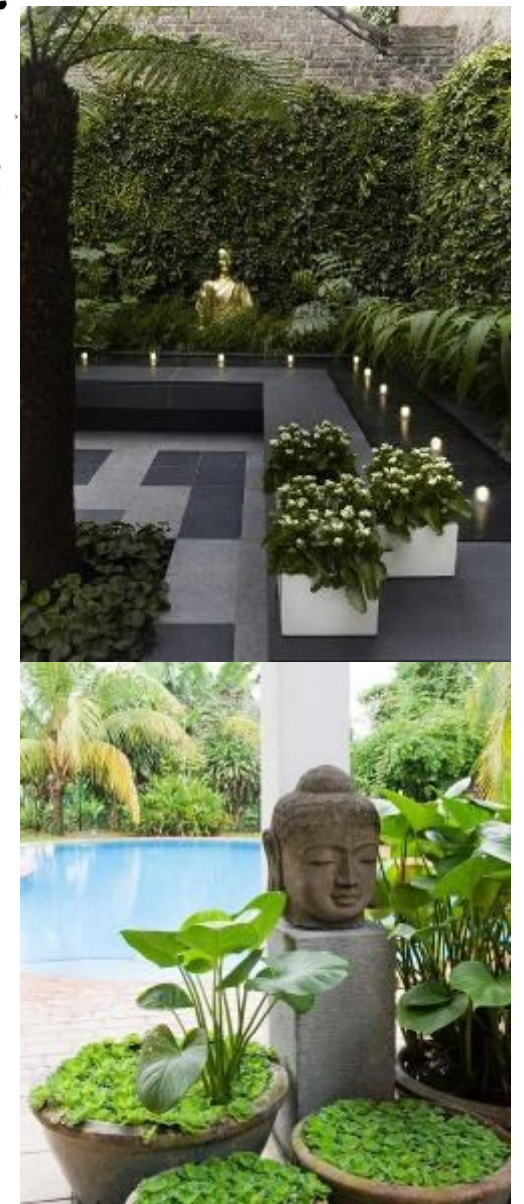


OUTDOOR KITCHEN — CONCRETE AND STEEL

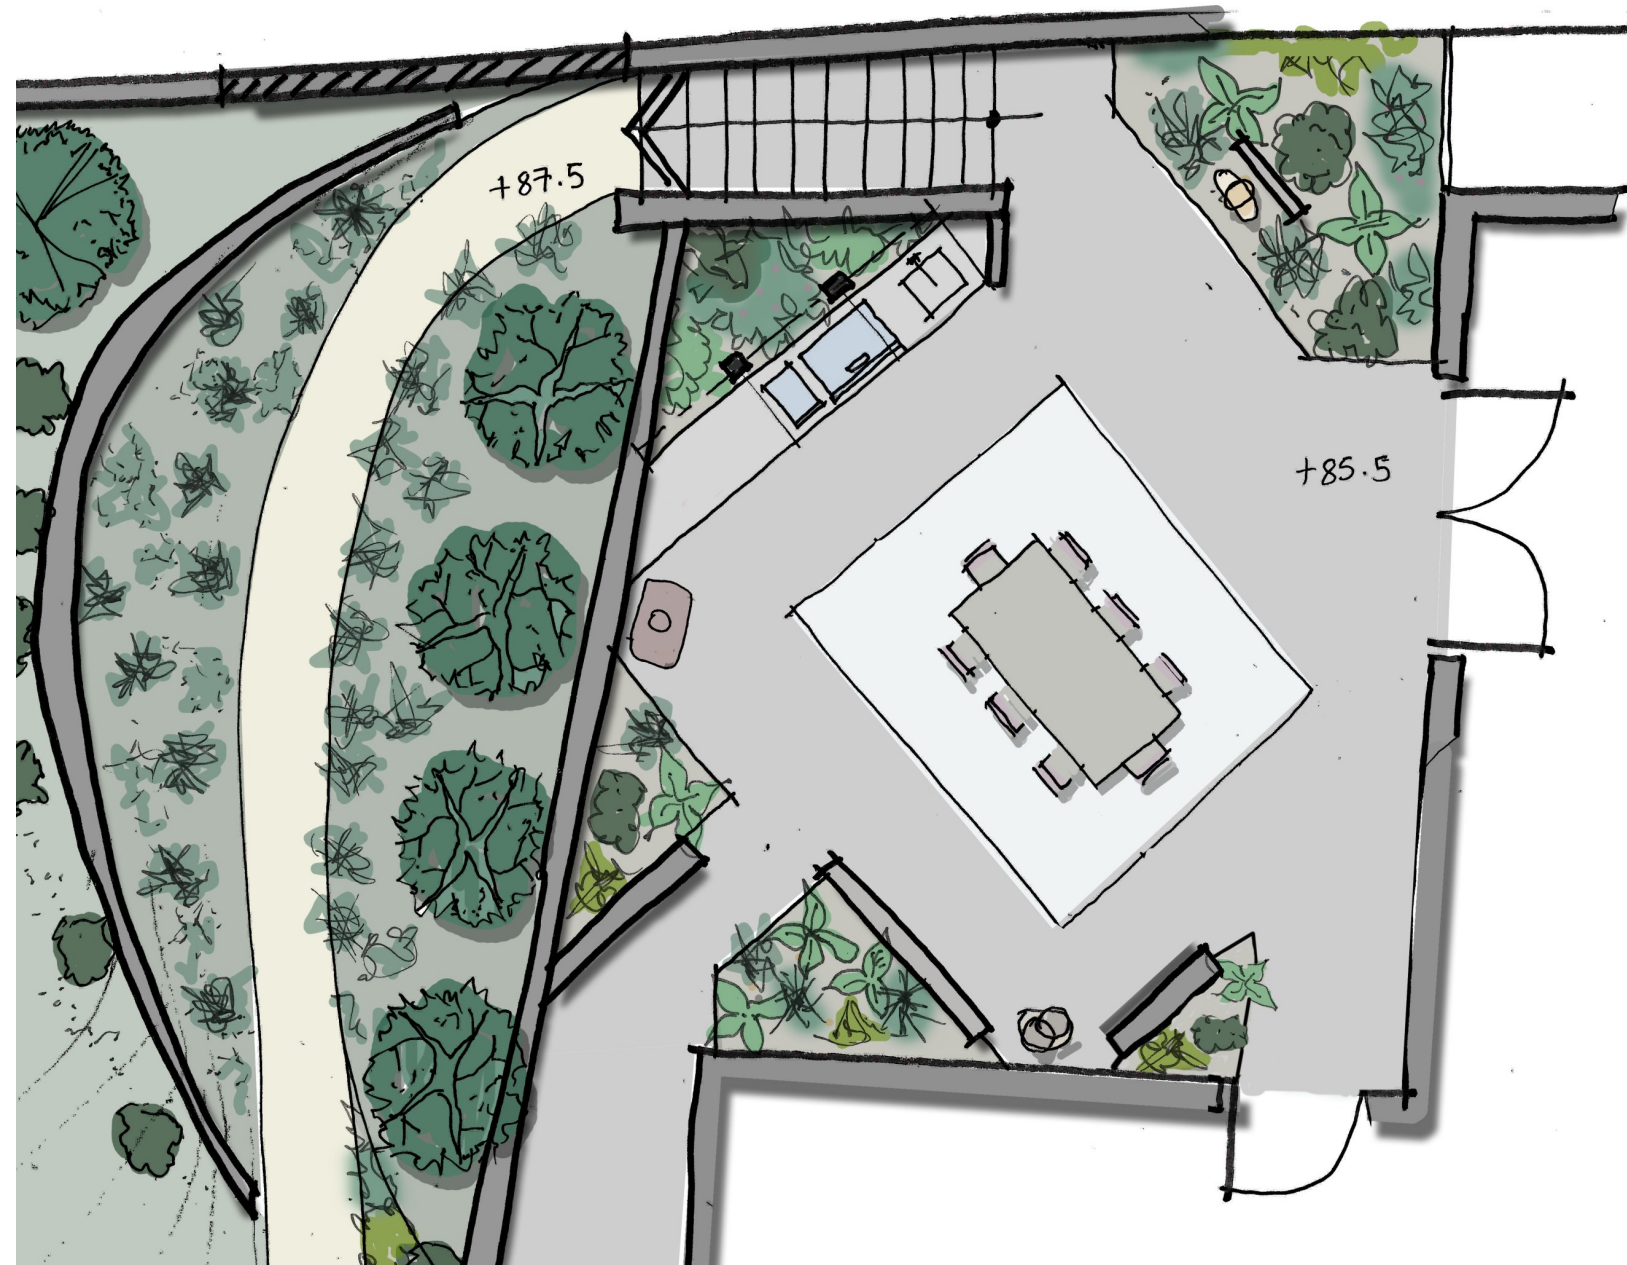


INTEREST — SCULPTURE, WATER

SHADING OPTIONS

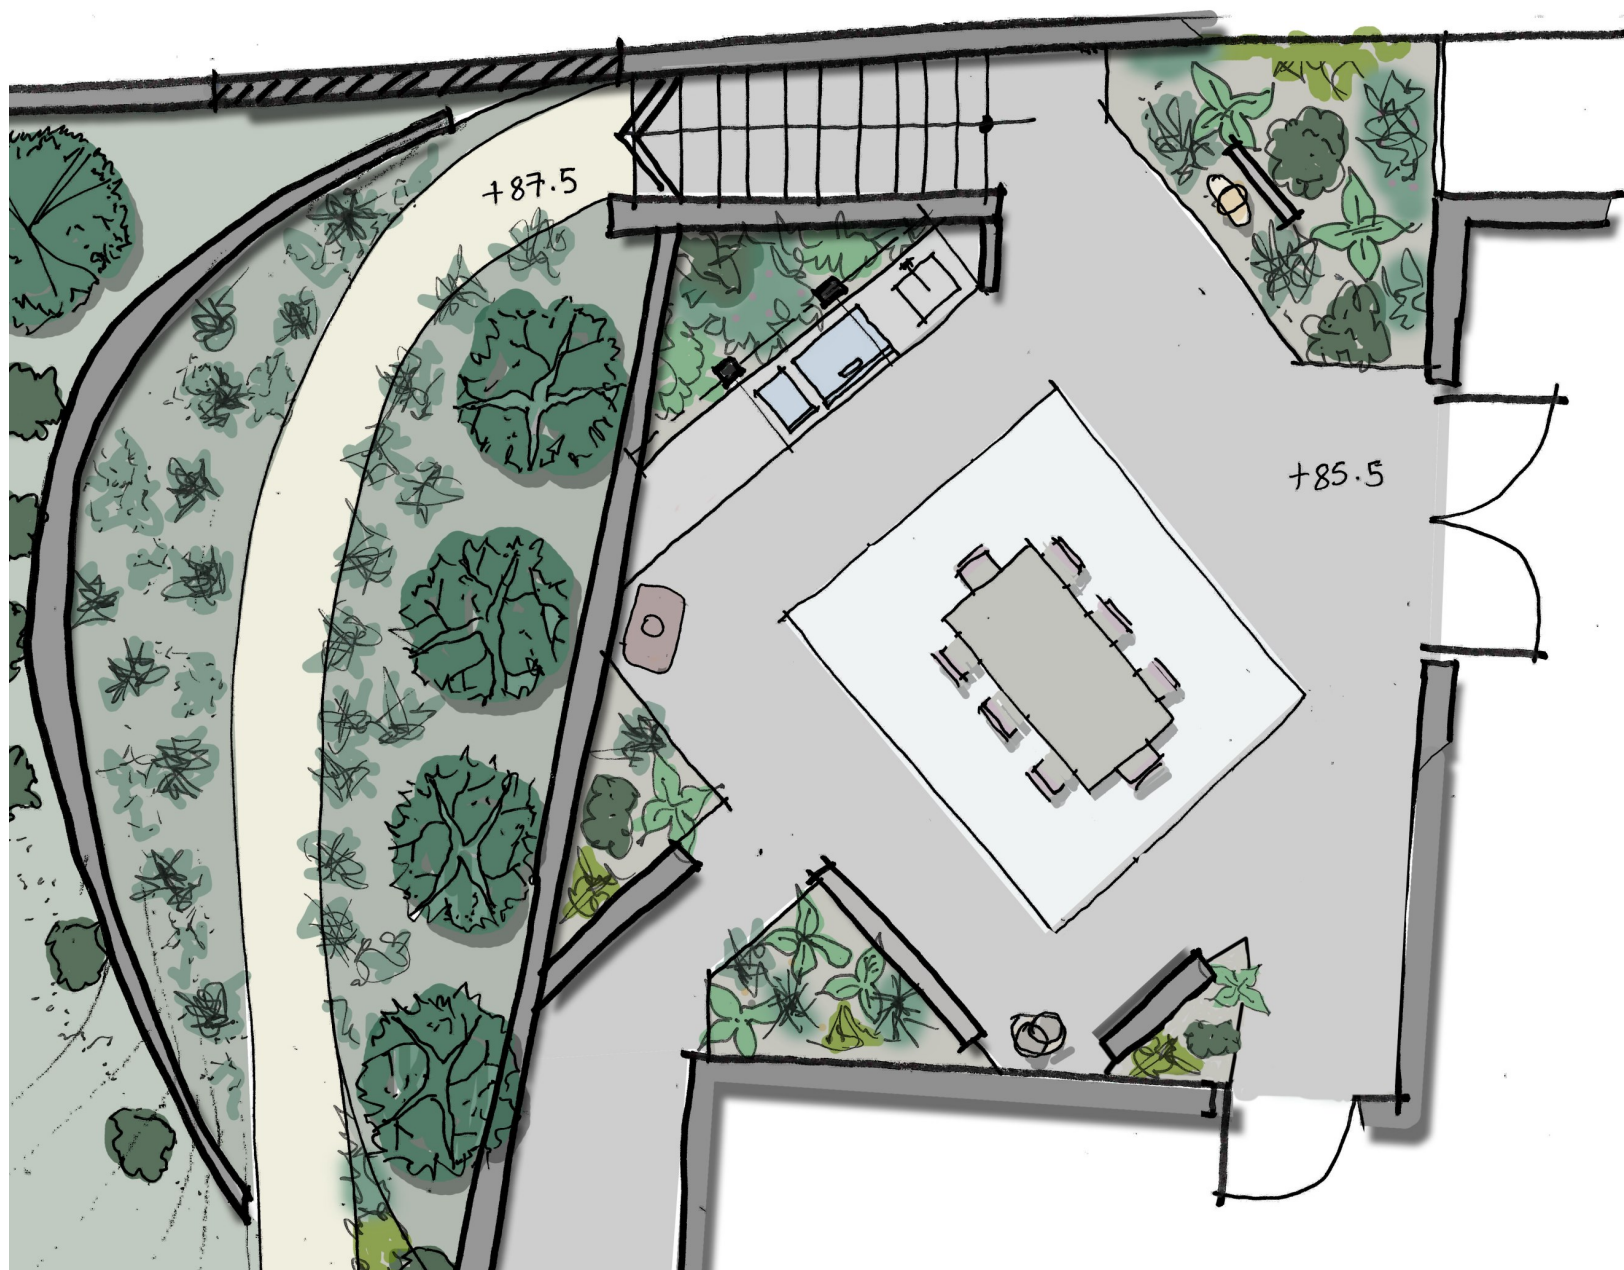

HARD LANDSCAPING

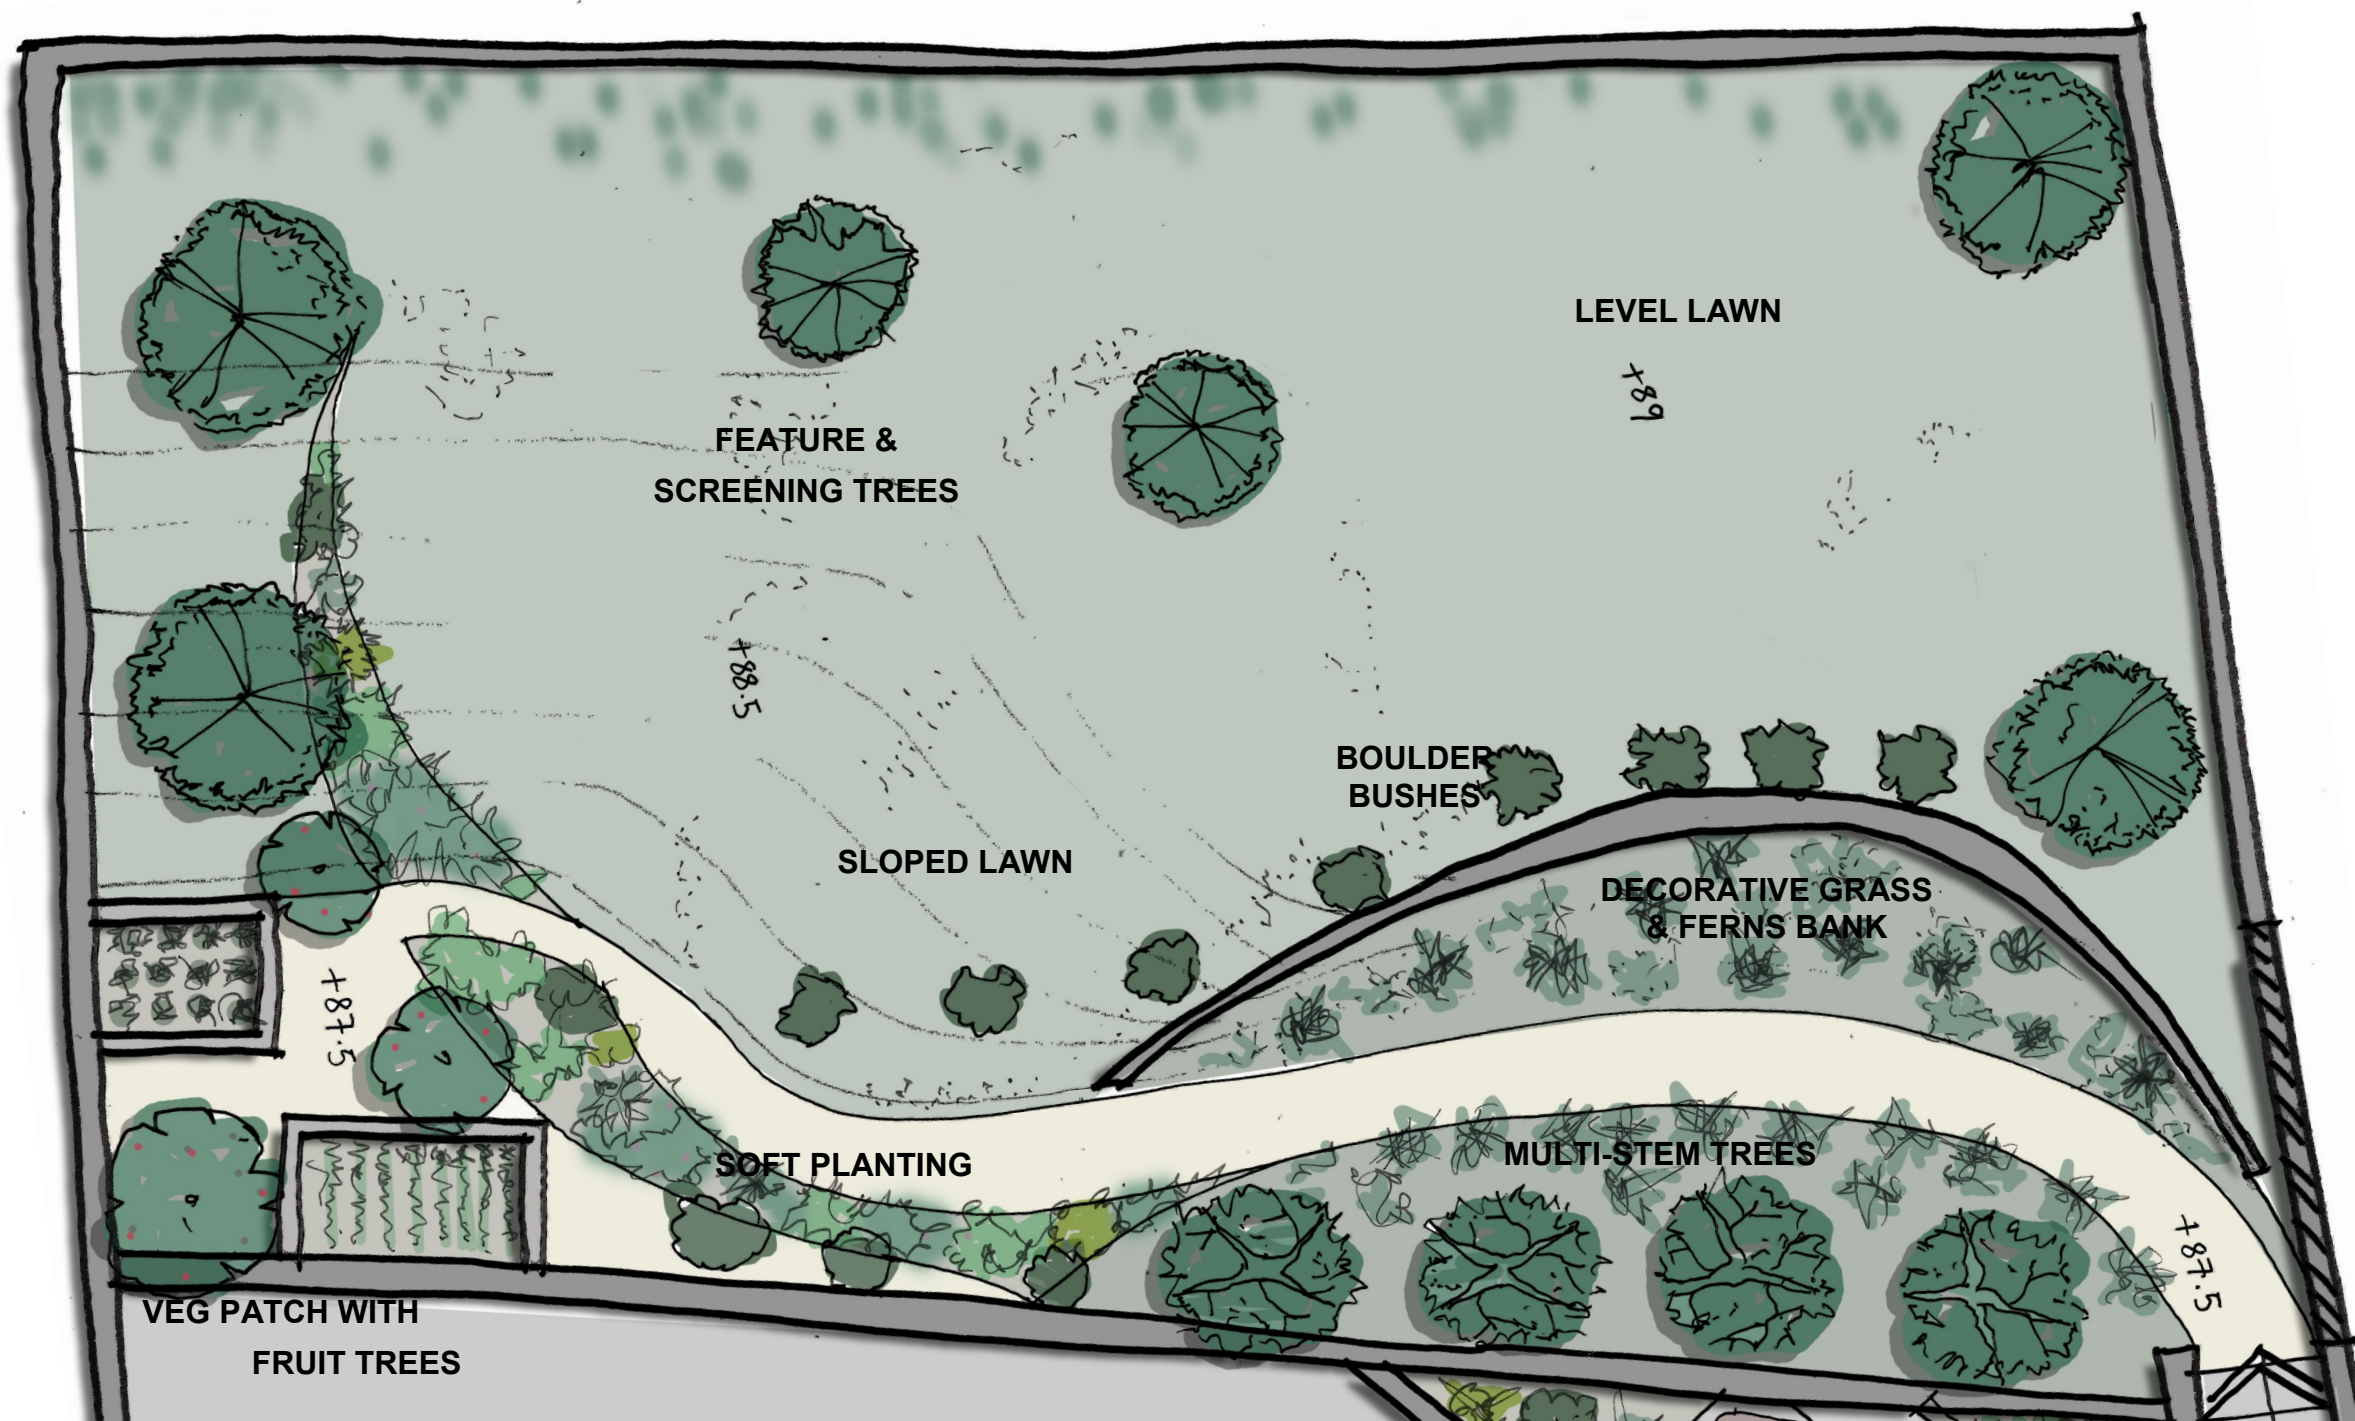

SOFT PLANTING OPTIONS

